




A METAL SIDING
WALL SECTION
SCALE: 3/4" = 1'-0"

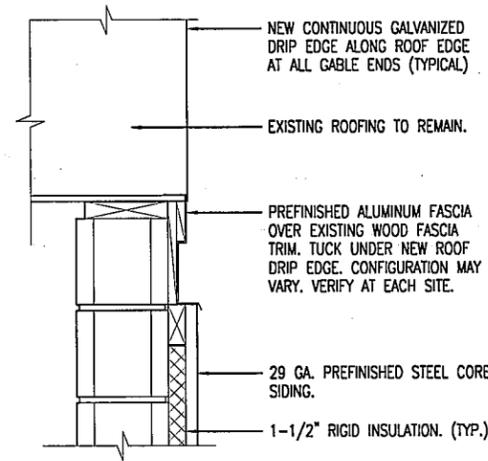


D GABLE END WALL
SCALE: 3/4" = 1'-0"

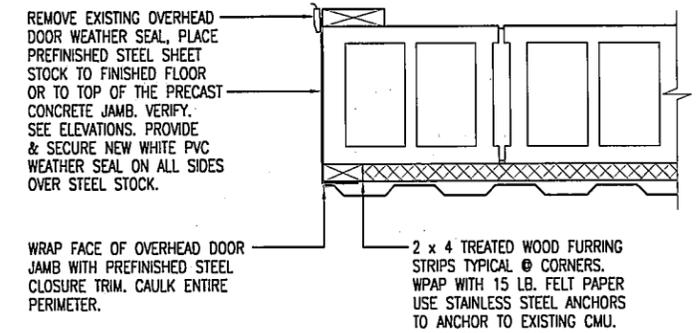

E OVERHEAD DOOR JAMB
SCALE: 3/4" = 1'-0"

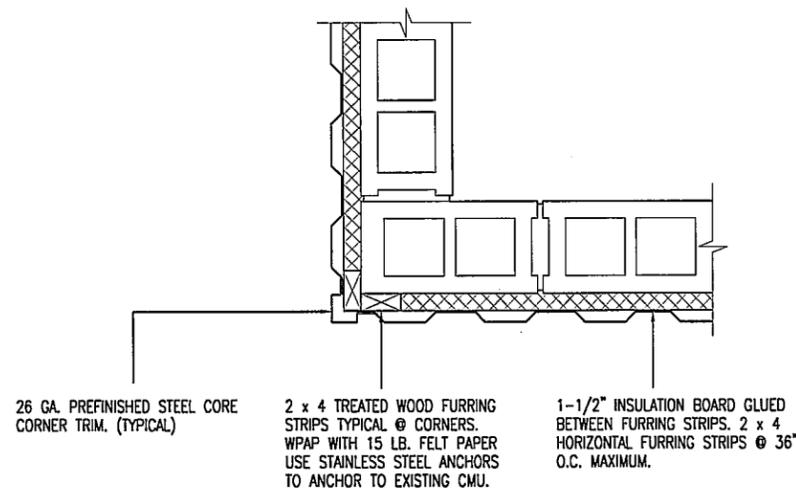

B CORNER PLAN VIEW
SCALE: 3/4" = 1'-0"

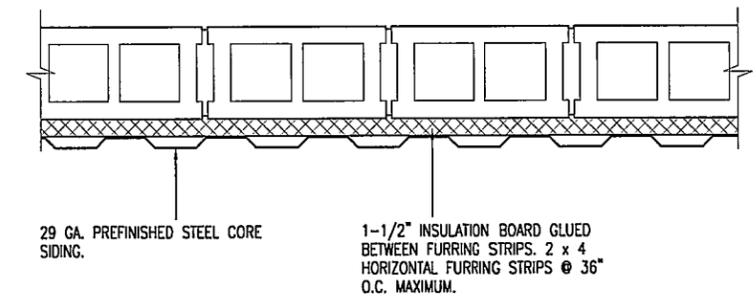


C WALL PLAN VIEW
SCALE: 3/4" = 1'-0"

METAL SIDING DETAILS


MISSOURI DEPARTMENT
OF TRANSPORTATION
DIVISION OF GENERAL SERVICES
FACILITIES MANAGEMENT

NEW SIDING OF MAINTENANCE
BUILDINGS - VARIOUS SITES
DISTRICT #10, SOUTHEASTERN MISSOURI

DRAWN BY: LARRY CARVER
DATE: 9-15-06
Sheet
1 of 2

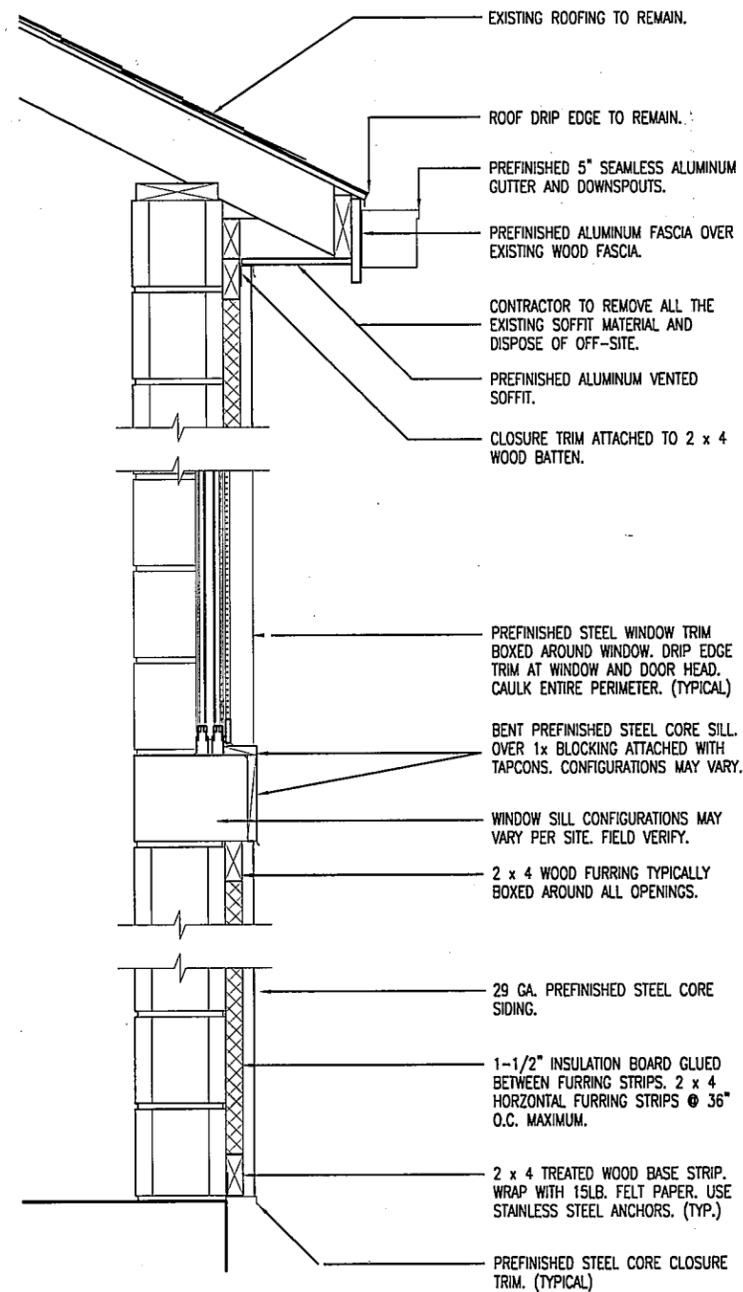

METAL SIDING
A WALL SECTION
 2 SCALE: 3/4" = 1'-0"

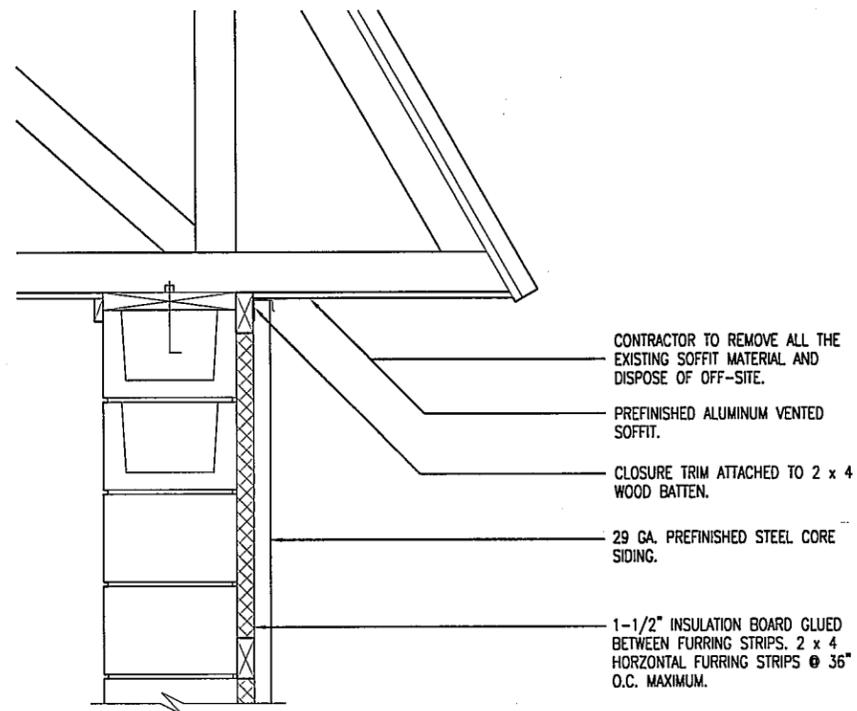

B WALL SECTION
 2 SCALE: 3/4" = 1'-0"

GENERAL NOTES

CONTRACTOR TO PROVIDE SUFFICIENT BLOCKING AS DETERMINED BY MODOT FIELD REPRESENTATIVE FOR LIGHTING FIXTURES, CONDUITS, METERS, SATELLITE DISHES, ETC. THESE FIXTURES WILL BE REMOVED BY THE CONTRACTOR AND REATTACHED BY THE CONTRACTOR.

SIDING COLOR AS SELECTED FROM MANUFACTURER'S STANDARD COLOR CHART BY THE MODOT FIELD REPRESENTATIVE.

ALL DEBRIS TO BE REMOVED OFF-SITE.

WHEN INSTALLING THE NEW METAL EXTERIOR WINDOW SILLS AND JAMB TRIM, THE CONTRACTOR IS TO REMOVE ALL OLD CAULK, INSTALL TRIM AND RECAULK. COLOR TO MATCH TRIM COLOR.

PROVIDE FASCIA TRIM AS REQUIRED AT ALL MAN DOOR PORCHES.

NEW DOWNSPOUT MINIMUM SIZE TO MATCH EXISTING SIZE REMOVED. PROVIDE ADAPTERS WHERE REQUIRED INTO EXISTING STORM SEWER.

PROVIDE CONTINUOUS DRIP EDGE AT ALL DOOR AND WINDOW HEADS AND ABOVE HVAC UNITS AND EXHAUST FANS.

CONTRACTOR RESPONSIBLE TO REPAIR LAWN AREA WITH TOPSOIL, SEED AND STRAW IF DAMAGED DURING CONSTRUCTION.

DETAILS & GENERAL NOTES

MISSOURI DEPARTMENT
 OF TRANSPORTATION
 DIVISION OF GENERAL SERVICES
 FACILITIES MANAGEMENT

NEW SIDING OF MAINTENANCE
 BUILDINGS - VARIOUS SITES
 DISTRICT #10, SOUTHEASTERN MISSOURI

DRAWN BY: LARRY CARVER

DATE: 9-15-06

Sheet

2 of 2