

MISSOURI DEPARTMENT OF TRANSPORTATION

**District 8- Purchasing
3025 East Kearney Street
Springfield, MO 65803**

REQUEST NO.	D8PP-10038		
DATE	December 17, 2009		
PAGE NO.	1	NO. OF PAGES	24

SEALED BIDS, SUBJECT TO THE ATTACHED CONDITIONS WILL BE RECEIVED AT THIS OFFICE UNTIL

January 21, 2010 at 1:00 PM CST

AND THEN PUBLICLY OPENED AND READ FOR FURNISHING THE FOLLOWING SUPPLIES OR SERVICES.

BIDS TO BE BASED F.O.B. MISSOURI DEPARTMENT OF TRANSPORTATION

Submit net bid as cash discount stipulations will not be considered

District 8 - District Garage

3025 East Kearney Street,
Springfield, MO 65803

SIGN AND RETURN BEFORE TIME SET FOR OPENING.

BUYER:	Andy McNeill, CPPB Intermediate Procurement Agent	BUYER TELEPHONE:	417.895.7645
		BUYER EMAIL:	Andrew.McNeill@modot.mo.gov

SUPPLIES OR SERVICES

This document constitutes a RFB, and solicits competitive sealed bids from qualified bidders to provide **Overhead Crane Installation**. The issuance of this RFB in no way constitutes a commitment to award a contract or to pay any costs incurred in preparation of a response to this request.

*****NOTE:** *It is the responsibility of the Bidder to access MoDOT's website in order to obtain any and all addenda(s) issued during the course of this RFB Process.*

**The bidder must use the firm name under which he/she is registered to do business in the State of Missouri. The bidder must ensure that his/her firm name is registered with the office of the Secretary of State. Failure to use the correct firm name on all bid documents will result in delaying the contract award.

Return sealed bid to the address shown at the top of this page.

All questions regarding this RFB shall be submitted to the RFB Coordinator/Contact.

(SEE ATTACHED FOR CONDITIONS AND INSTRUCTIONS)

In compliance with the above Request For Bid, and subject to all conditions thereof, the undersigned bidder agrees to furnish and deliver any or all the items on which prices were bid within the timeframe specified herein, after receipt of formal purchase order.

Date: _____	Firm Name: _____
Telephone No.: _____	Address: _____
Fax No.: _____	_____
Federal I.D. No. _____	By (Signature): _____
Email Address: _____	Type/Print Name _____
Is your firm MBE certified? <input type="checkbox"/> Yes <input type="checkbox"/> No	Title: _____
Is your firm WBE certified? <input type="checkbox"/> Yes <input type="checkbox"/> No	

1. INTRODUCTION AND GENERAL INFORMATION

Introduction:

This Request For Bid seeks bids from qualified organizations to provide services for the installation of a MoDOT owned overhead crane at the District 8, General Services Building, located at 3025 East Kearney Street in Springfield, MO., to the Missouri Highways and Transportation Commission (MHTC) and Missouri Department of Transportation (MoDOT) District 8. Each bid must be mailed in a sealed envelope to Andy McNeill, District 8 Purchasing Department, 3025 East Kearney Street, Springfield, MO 65803, or hand-delivered in a sealed envelope to the Purchasing Department in the District 8 Missouri Department of Transportation General Services Building located at 3025 East Kearney Street, Springfield, Missouri 65803. All questions regarding the RFB shall be submitted to Andy McNeill at 417-895-7645 or Andrew.McNeill@modot.mo.gov. Bids must be returned to the office of Andy McNeill no later than 1:00 p.m., local time, January 21, 2010.

An optional pre-bid conference is scheduled for January 5, 2010, at the District 8 Office, in the General Services Building, located at 3025 Kearney Street, Springfield, MO, at 9:00 a.m. local time. Attendance of this meeting is not mandatory.

RFB Coordinator:

Andy McNeill, CPPB

Missouri Department of Transportation

3025 East Kearney Street

Springfield, MO 65803

PHONE: 417-895-7645

FAX: 417-895-6704

EMAIL: Andrew.McNeill@modot.mo.gov

1. General Information

1.1 General Information:

1.2.1 This document constitutes an invitation for competitive, sealed bids for the procurement of services for the installation of an overhead crane at the District 8, General Services Building in Springfield, MO, as set forth herein.

1.2.2 Organization – This document, referred to as a Request for Bid (RFB), is divided into the following parts:

- 1) Introduction and General Information
- 2) Scope of Work
- 3) Bid Submission
- 4) Pricing Page(s)

5) Signature Page(s)

6) Terms and Conditions

7) Exhibit(s)

1.2.3. Note to Respondent – A vendor must be in compliance with the laws regarding conducting business in the State of Missouri. The compliance to conduct business in the state shall include but may not be limited to: Registration of business name, vendors MUST submit a bid that correctly and accurately identifies the company name that is registered to do business in the State of Missouri. All vendors who are required to execute a contractual agreement MUST submit a copy of their certificate with the signed copy of the contract agreement before the purchasing department can proceed with MoDOT legal contract approval.

1.2.4 Pursuant to 285.530 RSMo, the bidder must affirm its enrollment and participation in a federal work authorization program with respect to the employees proposed to work in connection with the services requested herein by

- submitting a completed, notarized copy of EXHIBIT "G", AFFIDAVIT OF WORK AUTHORIZATION and
- providing documentation affirming the bidder's enrollment and participation in a federal work authorization program (see below) with respect to the employees proposed to work in connection with the services requested herein.

E-Verify is an example of a federal work authorization program. Acceptable enrollment and participation documentation consists of **completed** copy of the E-Verify Memorandum of Understanding (MOU). For vendors that are not already enrolled and participating in a federal work authorization program, E-Verify is available at http://www.dhs.gov/xprevprot/programs/gc_1185221678150.shtm.

2. SCOPE OF WORK

2.1 General Requirements:

2.1.1 The contractor shall provide services for the installation of an overhead crane at the District 8, General Services Building in Springfield, MO, for the Missouri Highway and Transportation Commission (MHTC) and Missouri Department of Transportation (MoDOT), in accordance with the provisions and requirements stated herein.

2.1.2 The contractor shall provide all services to the sole satisfaction of MoDOT.

2.2 Specific Requirements:

2.2.1 **Option #1:** (South supports placed north of floor drain)

The contractor shall provide the equipment and manpower necessary to modify, fabricate, and install two MoDOT owned DeShazo Cranes at the District 8, General Services Building in Springfield, MO. Each crane will travel in an east/west direction along one single track for approximately 78'. See attached floor plan for the MoDOT facility. Contractor will be responsible for cutting existing floors, placing new reinforced concrete piers (if applicable), erecting support posts, installing track system, installing winches and all incidental work to

make the system fully functional. All excavation and construction will be done in a manner as to not disturb existing oil/water separator and any under or in slab drains. Crane shall be designed and installed in a manner to provide the maximum amount of vertical clearance under lowest point of crane.

Option #2: (South supports placed south of floor drains near south wall)

The contractor shall provide the equipment and manpower necessary to modify, fabricate, and install two MoDOT owned DeShazo Cranes at the District 8, General Services Building in Springfield, MO. Each crane will travel in an east/west direction along one single track for approximately 78'. Placement of the southernmost supports to be between south wall and the floor drain. See attached floor plan for the MoDOT facility. Contractor will be responsible for cutting existing floors, placing new reinforced concrete piers (if applicable), erecting support posts, installing track system, installing winches and all incidental work to make the system fully functional. All excavation and construction will be done in a manner as to not disturb existing oil/water separator and any under or in slab drains. Crane shall be designed and installed in a manner to provide the maximum amount of vertical clearance under lowest point of crane.

Option #3: (Support placement dependant on contractor)

The contractor shall provide the equipment and manpower necessary to modify, fabricate, and install two MoDOT owned DeShazo Cranes at the District 8, General Services Building in Springfield, MO. Each crane will travel in an east/west direction along one single track for approximately 78'. See attached floor plan for the MoDOT facility. Contractor will be responsible for cutting existing floors, placing new reinforced concrete piers (if applicable), erecting support posts, installing track system, installing winches and all incidental work to make the system fully functional. All excavation and construction will be done in a manner as to not disturb existing oil/water separator and any under or in slab drains. Crane shall be designed and installed in a manner to provide the maximum amount of vertical clearance under lowest point of crane. **Contractor to modify the existing traveling horizontal crane beam, so to increase vertical clearance under the lowest point of crane.**

2.2.2 Contractor will be responsible for acquiring engineered designs for modifying MoDOT supplied crane, track, supports and all hardware to make a fully functional overhead crane. Shop drawings of proposed crane installation location, pier design, post modifications, and installation shall be submitted with this bid. Final sealed drawings from a professional engineer authorized and licensed in the State of Missouri will be required to be submitted prior to MoDOT authorizing approval of this project.

2.2.3 MoDOT will arrange and supply electricity to crane during the installation process. Contractor to arrange electrical hookups with MoDOT's designated electrical contractor.

2.2.4 Crane Specifications:

Brand:	DeShazo Crane Company	DeShazo Crane Company
Catalog#	45A00540	45A00535
Serial #'s	8149	8593
Capacity:	10,000 pounds	10,000 pounds
Customer Markings:	8596-7988	8596-7988
Date of Manufacture:	June 1993	June 1993

2.2.5 Materials: Original materials for the crane are available for viewing at the MoDOT District 8, General Services Garage, located at 3025 East Kearney Street, Springfield, MO. Any and all materials are available for contractor to use for the installation of these cranes. If approved by engineer, contractor shall use existing materials for installation of crane. Modifications to supports, columns, tracks and any other equipment shall be done in a manner as specified in approved plans as submitted. Excess materials including track, posts, etc. shall remain the property of MoDOT. See attached photos of crane, columns, tracks, winches, and miscellaneous hardware.

2.3 Examination of Documents and Site of Work

2.3.1 Before submitting a bid, each bidder shall examine the Drawings carefully, read the Specifications and all other proposed Contract Documents, and visit the site of the work. Each bidder shall fully inform himself, prior to bidding, as to existing conditions and limitations under which the Work is to be performed and shall include in his bid a sum to cover the cost of items necessary to perform the Work, as set forth in the proposed Contract Documents. No allowance will be made to a bidder because of lack of such examination or knowledge. The submission of a bid will be considered conclusive evidence that the bidder has made such examination.

2.4 Interpretation

2.4.1 No oral interpretations will be made to any bidder as to the meaning of the plans and specification for the acceptability of alternate products, materials, form or type of construction. Every request for interpretation shall be made in writing and submitted with all supporting documents not less than ten (10) calendar days before opening of bids. The request shall be sent directly to the RFB Coordinator. Every interpretation made to a bidder will be in the form of an addendum and will be available to the public on the MoDOT website along with the original bid documents. All such addenda shall become part of the contract documents.

2.5 Project Contact

2.5.1 All questions concerning this project shall be forwarded to the project contact person listed below.

Darrell Slatten
Facility Operations Supervisor
Missouri Department of Transportation
District 8, 3025 East Kearney Street
Springfield, MO 65803
Phone: 417-895-1371 Fax: 417-895-7721
e-mail Darrell.Slatten@modot.mo.gov

The project contact may designate another project contact in writing to the contractor.

2.6 Schedule of Work

The contractor shall begin work upon receiving notification from MoDOT that the executed contract has been finalized. Once work has started the contractor shall complete the work within thirty (30) calendar days minus holidays. The contractor shall notify the project contact in writing

or by e-mail one week prior to beginning work. No work will be performed on **holidays** unless specifically authorized by the project contact.

Should the contract, or in case of default, the surety fail to complete the work by the completion date specified, a deduction of the amount shown below will be made for each day the contract remains uncompleted.

Liquidated Damages per Day: \$200

The following days shall be construed as **official holidays** under the terms of the contract:

January 1	New Year's Day
Third Monday in January	Martin Luther King, Jr.'s Birthday
February 12	Lincoln's Birthday
Third Monday in February	Washington's Birthday
May 8	Truman's Birthday
Last Monday in May	Memorial Day
July 4	Independence Day
First Monday in September	Labor Day
Second Monday in October	Columbus Day
November 11	Veteran's Day
Fourth Thursday in November	Thanksgiving Day
December 25	Christmas Day

2.7 Work Hour Restrictions.

2.7.1 The contractor shall be required to coordinate work schedules with MoDOT's designated representative. Typical work hours are Monday thru Friday, 7:00 am to 3:30 p.m. C.S.T.

2.8 Utilities

2.8.1 It is the inherent risk of the work under this contract that the Contractor may encounter utilities above and/or below the ground or in the vicinity of any given work order which may interfere with their operations. The Contractor expressly acknowledges and assumes this risk even though the nature and extent is unknown to both the Contractor and the Commission at the time of bidding and award of the contract. The effect in cost or time of the presence of utilities above, below or in the vicinity of the Contractor's work under this contract shall not be compensable.

2.8.2 The Contractor will be responsible and is required to call for utility locates prior to performing any excavation work within any project limits for a given work order. Calling for utility locates will not relieve the Contractor of his liability for utility damages caused by excavating operations performed by the Contractor and/or any of his subcontractors. The Contractor shall be solely responsible for all costs, fines, and penalties associated with the repair of any damaged utility caused by the actions of the Contractor and/or any subcontractor within the given work order limits.

2.8.3 Any representation of the presence of utilities on any bidding document provided or work order issued under this contract is disclaimed by the Commission. The Contractor fully understands this disclaimer when determining the basis of their bid for this contract. The Contractor agrees

to hold the Commission harmless in the presents or absents of any utility within the limits of any work order resulting from this contract.

2.9 Insurance Requirements

2.9.1 Prior to contract signing, the Offeror may be asked about its ability to provide certificates of insurance which meet, or approach, the following coverage's:

- a. General Liability Not less than \$500,000 for any one person in a single accident or occurrence, and not less than \$3,000,000 for all claims arising out of a single occurrence;
- b. Automobile Liability Not less than \$500,000 for any one person in a single accident or occurrence, and not less than \$3,000,000 for all claims arising out of a single occurrence;
- c. Missouri State Workmen's Compensation policy or equivalent in accordance with state law.

2.10 Invoicing and Payment Requirements:

2.10.1 The contractor shall submit, on the contractor's letterhead, an invoice in triplicate to MoDOT District 8 for compensation due.

2.10.2 The contractor must submit all invoices for the services specified herein **by no later than thirty (30) calendar days after completion.**

- a. In the event that the contractor does not submit all invoices by thirty (30) calendar days after completion, the contractor shall understand and agree that the contractor may not receive payment for services.

2.10.3 The contractor shall be paid in accordance with the firm, fixed price specified on the Pricing Page of this document for all services performed satisfactorily, and performed in accordance with the contractual requirements specified herein. However, the contractor shall understand and agree that under no circumstance shall the contractor be paid in excess of the firm, fixed price stated on the pricing page of this document.

- a. The contractor shall understand and agree that no partial payment shall be paid to the contractor for incomplete work.

2.10.4 Other than the payment specified above, no other payments or reimbursements shall be made to the contractor for any reason whatsoever.

2.11 Other Contractual Requirements:

2.11.1 Annual Wage Order: The contractor shall be required to comply with the Annual Wage Order as fixed by the Missouri Department of Labor and Industrial Relations, in effect as of the date of the issuance of the solicitation, for each affected craft and type of workmen in Greene County. The **Annual Wage Order #16** may be inspected at any District Office or at the Central Office in Jefferson City, MO.

- a. The contractor shall submit notarized weekly payroll affidavit documentation included with the project request for payment. The successful vendor must provide a lien waiver from all material suppliers.
- 2.11.2 Collusion: The MoDOT monitors all procurement activities to detect any possibility of deliberate restraint of competition, collusion among bidders, price-fixing by bidders, or any other anticompetitive conduct by bidders, which appears to violate state and federal antitrust laws. Any suspected violation shall be referred to the Missouri Attorney General's Office for appropriate action.
- 2.11.3 The contractor understands and agrees that by signing the RFB document or contract, they certify the following:
- a. The contractor shall only utilize personnel authorized to work in the United States in accordance with applicable federal and state laws. This includes but is not limited to the Illegal Immigration Reform and Immigrant Responsibility Act (IIRIRA) and INA Section 274A.
 - b. If the contractor is found to be in violation of this requirement or the applicable state, federal and local laws and regulations, and if the State of Missouri has reasonable cause to believe that the contractor has knowingly employed individuals who are not eligible to work in the United States, the state shall have the right to cancel the contract immediately without penalty or recourse and suspend or debar the contractor from doing business with the state.
 - c. The contractor agrees to fully cooperate with any audit or investigation from federal, state or local law enforcement agencies.
 - d. In addition, the contractor shall maintain enrollment and participation in a federal work authorization program with respect to the employees working in connection with the contracted services included herein.

3 BID SUBMISSION

3.1 Bid Submission Information:

3.1.1 Proposal/Bid Guaranty/Contract Bond:

- a. Each bid shall be accompanied by a Bid Bond, Certified Check, Cashier's Check or Bank Money Order payable to the Director of Revenue--Credit State Road Fund for an amount equal to Five (5) Per Cent of the amount of the BID submitted, as a guarantee that the bidder, if awarded the contract, will furnish an acceptable performance and payment bond (Contract Bond) or a cashier's check, a bank money order or a certified check made payable to "Director of Revenue--Credit State Road Fund" in an amount equal to One Hundred (100%) of the contract price.
- b. If a BID BOND is used (in lieu of a certified check, cashier's check, or bank money order), it must be in the form provided and executed by the bidder as principal and by a surety company authorized to do business in the State of Missouri as surety. The agent executing the same on behalf of the surety company must attach a current Power of Attorney setting forth his authority to execute the bond involved.

- c. Certified Checks, Cashier's Checks or Bank Money Orders of unsuccessful bidders will be returned as soon as the award is made. The checks or bank money orders of the successful bidder will be retained until the contract is executed and a satisfactory Performance and Payment bond (Contract Bond) is furnished. Bid Bonds will not be returned except on specific request of the bidder.

3.1.2 Failure to Execute Contract:

- a. Failure to execute the contract and file acceptable performance payment (Contract Bond) or cashier's check, bank money order or certified check within **15 days** after the contract has been mailed to the bidder shall be just cause for the cancellation of the award and the forfeiture of the bid guaranty. Award may then be made to the next lowest responsible bidder, or the work may be re-advertised and performed under contract or otherwise, as the Commission may decide. No contract shall be considered effective until it has been executed by all parties thereto.

3.1.3 All bids must be received in a sealed envelope clearly marked "**D8PP-10038 Overhead Crane Installation**".

3.1.4 All bids must be received at the following address no later than January 21, 2010, at 1:00 p.m., local time.

Missouri Department of Transportation
Purchasing Department – District 8
Attn: Andy McNeill
3025 East Kearney Street
Springfield, MO 65803

3.1.5 The contractor shall submit one (1) bid. The bid shall be a lump sum amount for the installation of a MoDOT supplied overhead crane at the District 8, General Services Building in Springfield, MO.

3.1.6 Contract Award – The contract will be awarded to the lowest responsive bidder determined as specified above.

- a. Award of this bid will be made by using the "lowest and best" principle of award, providing the prices are acceptable to the Commission. In the event of tie low bids, the Commission reserves the right to establish the method to be used in determining the award.

- b. Award of bid will be contingent upon receipt of all required documentation and certificates.

3.1.7 Cost Determination – The low bid shall be determined by the "Lump Sum Amount" quoted.

3.1.8 The bidder may withdraw, modify or correct his bid after it has been deposited with the Department provided such request is submitted in writing and received at the location designated for the bid opening prior to the time specified for opening bids. Such a request received as specified will be attached to the bid and the bid will be considered to have been modified accordingly. No bid may be modified after the time specified for the opening of bids.

3.1.9 Open Competition / Request For Bid Document:

- a. It shall be the bidder's responsibility to ask questions, request changes or clarification, or otherwise advise MoDOT if any language, specifications or requirements of an RFB appear to be ambiguous, contradictory, and/or arbitrary, or appear to inadvertently restrict or limit the requirements stated in the RFB to a single source. Any and all communication from bidders regarding specifications, requirements, competitive bid process, etc., must be directed to the buyer from MoDOT, unless the RFB specifically refers the bidder to another contact. Such communication should be received at least three (3) working days prior to the official bid opening date. ***It is the sole responsibility of the bidder to access MoDOT's website in order to obtain any and all addenda(s) issued during the course of this RFB process.***
- b. Bidders are cautioned that the only official position of the State of Missouri is that which is issued by MoDOT in the RFB or an amendment thereto. No other means of communication, whether oral or written, shall be construed as a formal or official response or statement.
- c. MoDOT monitors all procurement activities to detect any possibility of deliberate restraint of competition, collusion among bidders, price-fixing by bidders, or any other anticompetitive conduct by bidders, which appears to violate state and federal antitrust laws. Any suspected violation shall be referred to the Missouri Attorney General's Office for appropriate action.

4 PRICING PAGE

4.1 Overhead Crane Installation, Greene County: The bidder shall provide firm, fixed prices in the table below for providing the services in accordance with the provisions and requirements of this RFB. All costs associated with providing the required services specified elsewhere herein must be included in the stated **LUMP SUM** price. MoDOT will award one (1) bid from the optional bids listed below. Contractors are encouraged to bid on one or all options. MoDOT reserves the right to accept or reject any or all bids.

Overhead Crane Installation District 8, General Services Garage, Greene, County		
<i>Option</i>	Description	Lump Sum <i>Firm, Fixed Price</i>
1	Services for the installation of an overhead crane (South supports placed north of floor drain) <i>Location: 3025 East Kearney Street, Springfield, MO.</i>	\$ _____
2	Services for the installation of an overhead crane (South supports placed south of floor drains near south wall) <i>Location: 3025 East Kearney Street, Springfield, MO.</i>	\$ _____
3	Services for the installation of an overhead crane (Support placement dependant on contractor) <i>Location: 3025 East Kearney Street, Springfield, MO.</i>	\$ _____

Signature

Date

Exhibit B
Overhead Crane Installation

BID BOND

KNOW ALL MEN BY THESE PRESENTS, that we _____
_____, as Principal and
_____, as Surety are held and firmly bound
unto the **STATE OF MISSOURI** (acting by and through the **Missouri Highways and Transportation
Commission**) in the penal sum of:

_____ **Dollars**
(\$ _____) to be paid to the **State of Missouri or to the Missouri Highways and
Transportation Commission**, to be credited to the State Road Fund, the Principal and Surety binding
themselves, their heirs, executors, administrators, successors, and assigns, jointly and severally, firmly by these
presents.

Sealed with our seals and dated this _____

THE CONDITION OF THIS OBLIGATION is such that:

WHEREAS, the Principal is submitting herewith a bid to the Missouri Highways and Transportation
Commission for furnishing (**Overhead Crane Installation**) as set out in the bid to which this bond is attached.

NOW THEREFORE, if the Missouri Highways and Transportation Commission shall accept the bid of the
Principal and if said Principal shall properly execute and deliver to the Missouri Highways and Transportation
Commission the contract and contract bond in compliance with the requirements of the proposal, the
specifications and the provisions of law, to the satisfaction of the Highways and Transportation Commission,
then this obligation shall be void and of no effect, otherwise to remain in full force and effect.

In the event the said Principal shall, in the judgment of the Missouri Highways and Transportation Commission,
fail to comply with any requirement as set forth in the preceding paragraph, then the State of Missouri acting
through the Missouri Highways and Transportation Commission shall immediately and forthwith be entitled to
recover the full penal sum above set out, together with court costs, attorney's fees and any other expense of
recovery.

(SEAL)

Principal

By

Signature

(SEAL)

Surety

By

Attorney-in-Fact

NOTE: This bond must be executed by the PRINCIPAL and by a CORPORATE SURETY
authorized to conduct surety business in the State of Missouri.

Exhibit C

ANTI-COLLUSION STATEMENT

STATE OF _____)

COUNTY OF _____)

SS.

_____ being first

duly sworn, deposes and says that he is _____
Title of Person Signing

of _____
Name of Bidder

that all statements made and facts set out in the bid for the above project are true and correct; and that the bidder (The person, firm, association, or corporation making said bid) has not, either directly or indirectly, entered into any agreement, participated in any collusion, or otherwise taken any action in restraint of free competitive bidding in connection with such bid or any contract which may result from its acceptance.

Affiant further certifies that bidder is not financially interested in, or financially affiliated with, any other bidder for the above project.

By _____

By _____

By _____

Sworn to before me this _____ day of _____, 20____.

Notary Public

My Commission Expires _____

Exhibit D
PREFERENCE IN PURCHASING PRODUCTS

DATE: _____

The bidders attention is directed to Section 34.076 RSMo 2000 which gives preference to Missouri corporations, firms, and individuals when letting contracts or purchasing products.

Bids/Quotations received will be evaluated on the basis of this legislation.

All vendors submitting a bid/quotation must furnish ALL information requested below.

FOR CORPORATIONS:

State in which incorporated: _____

FOR OTHERS:

State of domicile: _____

FOR ALL VENDORS:

List address of Missouri offices or places of business:

THIS SECTION MUST BE COMPLETED AND SIGNED:

FIRM NAME: _____

ADDRESS: _____

CITY: _____ **STATE:** _____ **ZIP:** _____

BY (signature required): _____

Federal Tax I.D. #: _____ **if no Federal Tax I.D. # - list Social Security #:** _____

NOTE: For bid to be considered, the "Preference in Purchasing Products" form must be on file in the General Services (Procurement) Division and must be dated in the current calendar year.

Exhibit E

MISSOURI DOMESTIC PRODUCTS PROCUREMENT ACT

The bidder’s attention is directed to the Missouri Domestic Products Procurement Act, Sections 34.350 to 34/359, RsMO, which requires all manufactured goods or commodities used or supplied in the performance of this contract or any subcontract to be manufactured or produced in the United States.

Section 34.355, RsMO, requires the vendor or contractor to certify his compliance with Section 34.353 and, if applicable, Section 34.359, RsMO, at the time of bidding **and** prior to payment. Failure to comply with Section 34.353, RsMO, during the performance of the contract **and** to provide certification of compliance prior to payment will result in nonpayment for those goods or commodities.

Section 34.353.2, RsMO, specifies that it does not apply where the total contract is less than Twenty-Five Thousand Dollars (\$25,000.00). If your total bid is Twenty-Five Thousand Dollars (\$25,000.00) or more, you **must** complete this form as directed below.

Failure to complete and return this document with this bid will cause the State to presume the manufactured goods or products listed in the bid are not manufactured or produced in the United States, and the bid will be evaluated on that basis. Please read the certification appearing below on this form.

[] If all the goods or products specified in the attached bid which the bidder proposes to supply to the State shall be manufactured or produced in the “United States” as defined in Section 34.350, RsMO, check the box at left.

[] If only one item of any particular goods or products specified in the attached bid is manufactured or produced in the “United States” as defined in Section 34.350, RsMO, check the box at left and list the items (or item number) here:

[] If any or all of the goods or products specified in the attached bid which the bidder proposes to supply to the State are **not** manufactured or produced in the “United States” as defined in Section 34.350, RsMO, then: (a) check the box at left; (b) list below, by item (or item number), the country other than the United States where each good or product is manufactured or produced; and (c) check the boxes to the left of the paragraphs below if applicable and list the corresponding items (or item numbers) in the spaces provided.

Item (or item number)	Location Where Item Manufactured or Produced

(attach an additional sheet if necessary)

[] The following specified goods or products cannot be manufactured or produced in the United States in sufficient quantities or in time to meet the contract specifications. Items (or item numbers): _____

[] The following specified goods or products must be treated as manufactured or produced in the United States, in accordance with an existing treaty, law, agreement, or regulation of the United States, including a treaty between the United States and any foreign country regarding export-import restrictions or international trade. Items (or item numbers): _____

CERTIFICATION

By submitting this document, completed as directed above, with a bid, the bidder certifies under penalty of making false declaration (Section 575.060, RsMO) that the information contained in this document is true, correct and complete, and may be relied upon by the State in determining the bidders qualifications under and in compliance with the Missouri Domestic Products Procurement Act.

The bidder’s failure to complete and return this document with the bid as directed above will cause the State to presume the manufactured goods or products listed in the bid are not manufactured or produced in the United States, and the bid will be evaluated on that basis pursuant to Section 34.353.3(2), RsMO.

Exhibit F

MISSOURI SERVICE-DISABLED VETERAN BUSINESS PREFERENCE

By virtue of statutory authority, RSMo 34.074, a preference will be given all contracts for the performance of any job or service to service-disabled veteran business either doing business as Missouri firms, corporations, or individuals; or which maintain Missouri offices or places of business, when the quality of performance promised is equal or better and the price quoted is the same or less or whenever competing bids, in their entirety, are comparable.

Definitions:

Service-Disabled Veteran is defined as any individual who is disabled as certified by the appropriate federal agency responsible for the administration of veterans' affairs.

Service-Disabled Veteran Business is defined as a business concern:

- a. Not less than fifty-one (51) percent of which is owned by one or more service-disabled veterans or, in the case of any publicly owned business, not less than fifty-one (51) percent of the stock of which is owned by one or more service-disabled veterans; and
- b. The management and daily business operations of which are controlled by one or more service-disabled veterans.

If an offeror meets the definitions of a service-disabled veteran and a service-disabled veteran business as defined in 34.074 RSMo and is either doing business as a Missouri firm, corporation, or individual; or maintains a Missouri office or place of business, the offeror **must** provide the following with the proposal in order to receive the Missouri service-disabled veteran business preference over a non-Missouri service-disabled veteran business when the quality of performance promised is equal or better and the price quoted is the same or less or whenever competing proposals, in their entirety, are comparable:

- a. A copy of a letter from the Department of Veterans Affairs (VA), or a copy of the offeror's discharge paper (DD Form 214, Certificate of Release or Discharge from Active Duty) from the branch of service the offeror was in, stating that the offeror has a service-connected disability rating ranging from 0 to 100% disability; and
- b. A completed copy of this exhibit

(NOTE: For ease of evaluation, please attach copy of the above-referenced letter from the VA or a copy of the offeror's discharge paper to this Exhibit.)

By signing below, I certify that I meet the definitions of a service-disabled veteran and a service-disabled veteran business as defined in 34.074 RSMo and that I am either doing business as a Missouri firm, corporation, or individual; or maintain Missouri offices or places of business at the location(s) listed below.

Veteran Information

Business Information

Service-Disabled Veteran's Name, (Please Print)

Service-Disabled Veteran Business Name

Service-Disabled Veteran's Signature

Missouri Address of Service-Disabled Veteran Business

Missouri Highways and Transportation Commission
Standard Bid/Proposal Provisions, General Terms and Conditions and Special Terms and Conditions

STANDARD SOLICITATION PROVISIONS

- a. The Missouri Department of Transportation (MoDOT) reserves the right to reject any or all bids/quotes/proposals, and to accept or reject any items thereon, and to waive technicalities. In case of error in the extension of prices in the bid/quote/proposal, unit prices will govern.
- b. All bids/quotes/proposals must be signed with the firm name and by a responsible officer or employee. Obligations assumed by such signature must be fulfilled.
- c. By virtue of statutory authority, a preference will be given to materials, products, supplies, provisions and all other articles produced, manufactured, made or grown, within the State of Missouri.
- d. Time of delivery is a part of the consideration and, if not otherwise stated in the solicitation documents, must be stated in definite terms by the Bidder/Offeror and must be adhered to. If time varies on different items, the Bidder/Offeror shall so state.
- e. If providing bids/quotes/proposals for commodities, the Bidder/Offeror will state brand or make on each item. If bidding or proposing other than the make, model or brand specified, the manufacturer's name, model number or catalog number must be given.
- f. **For bids/proposals of \$25,000 or more**, no bids/proposals by telephone, telegram or telefax will be accepted.
- g. The date specified for the returning of bids/quotes/proposals is a firm deadline and all bids/quotes/proposals must be received at the designated office by that time. The Department does not recognize the U.S. Mail, Railway Express Agency, Air Express, or any other organization, as its agent for purposes of accepting proposals. All proposals arriving at the designated office after the deadline specified will be rejected.

GENERAL TERMS AND CONDITIONS

General Performance

- a. This work is to be performed under the general supervision and direction of the Missouri Department of Transportation (MoDOT) and, if awarded any portion of the work, the Contractor agrees to furnish at his own expense all labor and equipment required to complete the work, it being expressly understood that this solicitation is for completed work based upon the price(s) specified and is not a solicitation for rental of equipment or employment of labor by MoDOT, and MoDOT is to have no direction or control over the employees used by the Contractor in performance of the work.

Deliveries

- a. Unless otherwise specified on the solicitation documents or purchase order, suppliers shall give at least 24 hours advance notice of each delivery. Delivery will only be received between the hours of 8:00 a.m. to 3:00 p.m., Monday through Friday. Material arriving after 3:00 p.m. will not be unloaded until the following workday. No material will be received on Saturday, Sunday or state holidays.
- b. If the prices bid herein include the delivery cost of the material, the Contractor agrees to pay all transportation charges on the material as FOB - Destination. Freight costs must be included in the unit price bid and not listed as a separate line item.
- c. Any demurrage is to be paid by the Contractor direct to the railroad or carrier.

Nondiscrimination

- a. The Contractor shall comply with the Regulations relative to nondiscrimination in federally-assisted programs of the Department of Transportation, Title 49, Code of Federal Regulations, Part 21, as they may be amended from time to time, (hereinafter referred to as the Regulations), which are herein incorporated by reference and made a part of this contract.
- b. All solicitations either by competitive bidding or negotiation made by the Contractor for work to be performed under a subcontract, including procurements of materials or leases of the Contractor's obligations under this contract and the Regulations, will be relative to nondiscrimination on the grounds of race, color, or national origin.
 - 1) **Sanctions for Noncompliance:** In the event of the Contractor's noncompliance with the nondiscrimination provisions of this contract, MoDOT shall impose such contract sanctions as it or the Federal Highway Administration may determine to be appropriate, including, but not limited to:
 - i. withholding of payments to the Contractor under the contract until the Contractor complies, and/or,
 - ii. cancellation, termination or suspension of the contract, in whole or in part.

Contract/Purchase Order

- a. By submitting a bid/quote/proposal, the Bidder/Offeror agrees to furnish any and all equipment, supplies and/or services specified in the solicitation documents, at the prices quoted, pursuant to all requirements and specifications contained therein.
- b. A binding contract shall consist of: (1) the solicitation documents, amendments thereto, and/or Best and Final Offer (BAFO) request(s) with any changes/additions, (2) the Contractor's proposal and/or submitted pricing, and (3) the MHTC's acceptance of the proposal and/or bid by purchase order or post-award contract.
- c. A notice of award does not constitute an authorization for shipment of equipment or supplies or a directive to proceed with services. Before providing equipment, supplies and/or services, the Contractor must receive a properly authorized purchase order and/or notice to proceed.
- d. The contract expresses the complete agreement of the parties and performance shall be governed solely by the specifications and requirements contained therein. Any change, whether by modification and/or supplementation, must be accomplished by a formal contract amendment signed and approved by and between the duly authorized representative of the Contractor and the duly authorized representative of the MHTC, by a modified purchase order prior to the effective date of such modification. The Contractor expressly and explicitly understands and agrees that no other method and/or no other document, including correspondence, acts, and oral communications by or from any person, shall be used or construed as an amendment or modification.

Subcontracting

- a. It is specifically understood that no portion of the material or any interest in the contract, shall be subcontracted, transferred, assigned or otherwise disposed of, except with the written consent of MoDOT. Request for permission to subcontract or otherwise dispose of any part of the work shall be in writing to MoDOT and accompanied by documentation showing that the organization which will perform the work is particularly experienced and

Missouri Highways and Transportation Commission
Standard Bid/Proposal Provisions, General Terms and Conditions and Special Terms and Conditions

equipped for such work.

- b. Consent to subcontract or otherwise dispose of any portion of the work shall not be construed to relieve the Contractor of any responsibility for the production and delivery of the contracted work and the completion of the work within the specified time.
- c. All payments for work performed by a subcontractor shall be made to the Contractor to whom the contract was awarded and the purchase order issued.

Invoicing and Payment

- a. MoDOT is exempt from paying Missouri Sales Tax, Missouri Use Tax and Federal Excise Tax. However, the Contractor may themselves be responsible for the payment of taxes on materials they purchase to fulfill the contract. A Project Tax Exemption Certificate will be furnished to the successful Bidder/Officer upon request if applicable.
- b. Each invoice should be itemized in accordance with items listed on the purchase order and/or contract. The statewide financial management system has been designed to capture certain receipt and payment information. Therefore, each invoice submitted must reference the purchase order number and must be itemized in accordance with items listed on the purchase order. Failure to comply with this requirement may delay processing of invoices for payment.
- c. Unless otherwise provided for in the solicitation documents, payment for all equipment, supplies, and/or services required herein shall be made in arrears. The Missouri Highways and Transportation Commission (MHTC) shall not make any advance deposits.
- d. The MHTC assumes no obligation for equipment, supplies, and/or services shipped or provided in excess of the quantity ordered. Any authorized quantity is subject to the MHTC's rejection and shall be returned at the Contractor's expense.
- e. The MHTC reserves the right to purchase goods and services using the state-purchasing card.

Applicable Laws and Regulations

- a. The contract shall be construed according to the laws of the State of Missouri. The Contractor shall comply with all local, state, and federal laws and regulations related to the performance of the contract.
- b. The Contractor must be registered and maintain good standing with the Secretary of State of the State of Missouri and other regulatory agencies, as may be required by law or regulations. Prior to the issuance of a purchase order and/or notice to proceed, the Contractor may be required to submit to MoDOT a copy of their current Authority Certificate from the Secretary of State of the State of Missouri.
 - 1) Prior to the issuance of a purchase order and/or notice to proceed, all **out-of-state** Contractors **providing services** within the state of Missouri must submit to MoDOT a copy of their current Transient Employer Certificate from the Department of Revenue, in addition to a copy of their current Authority Certificate from the Secretary of State of the State of Missouri.
- c. The exclusive venue for any legal proceeding relating to or arising, out of the contract shall be in the Circuit Court of Cole County, Missouri.

Executive Order

- a. The Contractor shall comply with all the provisions of Executive Order 07-13, issued by the Honorable Matt Blunt, Governor of Missouri, on the sixth (6th) day of March, 2007. This Executive Order, which promulgates the State of Missouri's position to not tolerate persons who contract with the state engaging in or supporting illegal activities of employing individuals who are not eligible to work in the United States, is incorporated herein by reference and made a part of this Agreement.
 - 1) "By signing this Agreement, the Contractor hereby certifies that any employee of the Contractor assigned to perform services under the contract is eligible and authorized to work in the United States in compliance with federal law."
 - 2) In the event the Contractor fails to comply with the provisions of the Executive Order 07-13, or in the event the Commission has reasonable cause to believe that the contractor has knowingly employed individuals who are not eligible to work in the United States in violation of federal law, the Commission reserves the right to impose such contract sanctions as it may determine to be appropriate, including but not limited to contract cancellation, termination or suspension in whole or in part or both.
 - 3) The Contractor shall include the provisions of this paragraph in every subcontract. The Contractor shall take such action with respect to any subcontract as the Commission may direct as a means of enforcing such provisions, including sanctions for noncompliance.

Preferences

- a. In the evaluation of bids/quotes/proposals, preferences shall be applied in accordance with Chapter 34 RSMo. Contractors should apply the same preferences in selecting subcontractors.
- b. By virtue of statutory authority, RSMo. 34.076 and 34.350 to 34.359, a preference will be given to materials, products, supplies, provisions and all other articles produced, manufactured, made or grown within the State of Missouri. Such preference shall be given when quality is equal or better and delivered price is the same or less.
 - 1) If attached, the document entitled "**PREFERENCE IN PURCHASING PRODUCTS**" should be completed and returned with the solicitation documents.

Missouri Highways and Transportation Commission
Standard Bid/Proposal Provisions, General Terms and Conditions and Special Terms and Conditions

- 2) If attached, the document entitled **"MISSOURI DOMESTIC PRODUCTS PROCUREMENT ACT"** should be completed and returned with the solicitation documents. **Applies if bid is Twenty-Five Thousand Dollars (\$25,000.00) or more.**
- c. By virtue of statutory authority, RSMo 34.074, a preference will be given all contracts for the performance of any job or service to service-disabled veteran business either doing business as Missouri firms, corporations, or individuals; or which maintain Missouri offices or places of business, when the quality of performance promised is equal or better and the price quoted is the same or less or whenever competing bids, in their entirety, are comparable.
 - 1) If attached, the document entitled **"MISSOURI SERVICE-DISABLED VETERAN PREFERENCE"** should be completed and returned with the solicitation documents.
- d. In the event of a tie of low bids, the MHTC reserves the right to establish the method to be used in determining the award

Remedies and Rights

- a. No provision in the contract shall be construed, expressly or implied, as a waiver by the MHTC of any existing or future right and/or remedy available by law in the event of any claim by the MHTC of the Contractor's default or breach of contract.
- b. The Contractor agrees and understands that the contract shall constitute an assignment by the Contractor to the MHTC of all rights, title and interest in and to all causes of action that the Contractor may have under the antitrust laws of the United States or State of Missouri for which causes of action have accrued or will accrue as the result of or in relation to the particular equipment, supplies, and/or services purchased or produced by the Contractor in the fulfillment of the contract with the MHTC.
- c. In the event a Contractor becomes involved in, or is threatened with, litigation with a subcontractor or supplier as a result of such direction, the Contractor may request MoDOT to enter into such litigation to protect the interests of the MHTC, and, in addition, the Contractor may request the United States to enter into such litigation to protect the interests of the United States.

Cancellation of Contract

- a. The MHTC may cancel the contract at any time for a material breach of contractual obligations or for convenience by providing the Contractor with written notice of cancellation. Should the MHTC exercise its right to cancel the contract for such reasons, cancellation will become effective upon the date specified in the notice of cancellation sent to the Contractor.
- b. If the MHTC cancels the contract for breach, the MHTC reserves the right to obtain the equipment, supplies, and/or services to be provided pursuant to the contract from other sources and upon such terms and in such manner as the MHTC deems appropriate and charge the Contractor for any additional costs incurred thereby.

Bankruptcy or Insolvency

- a. Upon filing for any bankruptcy or insolvency proceeding by or against the Contractor, whether voluntary or involuntary, or upon the appointment of a receiver, trustee, or assigned the benefit or creditors, the Contractor must notify MoDOT immediately. Upon learning of any such actions, the MHTC reserves the right, at its sole discretion, to either cancel the contract or affirm the contract and hold the Contractor responsible for damages.

Inventions, Patents, and Copyrights

- a. The Contractor shall defend, protect, and hold harmless the MHTC, its officers, agents, and employees against all suits of law or in equity resulting from patent and copyright infringement concerning the Contractor's performance or products produced under the terms of the contract.

Inspection and Acceptance

- a. No equipment, supplies, and/or services received by MoDOT pursuant to a contract shall be deemed accepted until MoDOT has had reasonable opportunity to inspect said equipment, supplies, and/or services.
- b. All equipment, supplies, and/or services which do not comply with the specifications and/or requirements or which are otherwise unacceptable or defective may be rejected. In addition, all equipment, supplies, and/or services which are discovered to be defective or which do not conform to any warranty of the Contractor upon inspection (or at any later time if the defects contained were not reasonably ascertainable upon the initial inspection) may be rejected.
- c. The MHTC reserves the right to return any such rejected shipment at the Contractor's expense for full credit or replacement and to specify a reasonable date by which replacements must be received.
- d. The MHTC's right to reject any unacceptable equipment, supplies, and/or services shall not exclude any other legal, equitable or contractual remedies the MHTC may have.

Warranty

- a. The Contractor expressly warrants that all equipment, supplies, and/or services provided shall: (1) conform to each and every specification, drawing, sample or other description which was furnished to or adopted by MoDOT, (2) be fit and sufficient for the purpose expressed in the solicitation documents, (3) be merchantable, (4) be of good materials and workmanship, and (5) be free from defect.
- b. Such warranty shall survive delivery and shall not be deemed waived either by reason of the MHTC's acceptance of or payment for said equipment, supplies, and/or services.

Status of Independent Contractor

- a. The Contractor represents itself to be an independent Contractor offering such services to the general public and shall not represent itself or its employees to be an employee of the MHTC. Therefore, the Contractor shall assume all legal and financial responsibility for taxes, FICA, employee fringe benefits, workers' compensation, employee insurance, minimum wage requirements, overtime, etc., and agrees to indemnify, save and hold the MHTC, its officers, agents and employees harmless from and against any and all losses (including attorney fees) and damage of any kind related to such matters.

Indemnification

Missouri Highways and Transportation Commission
Standard Bid/Proposal Provisions, General Terms and Conditions and Special Terms and Conditions

- a. The Offeror shall defend, indemnify and hold harmless the Commission, including its members and department employees, from any claim or liability whether based on a claim for damages to real or personal property or to a person for any matter relating to or arising out of the Offeror's performance of its obligations under this Agreement.

SPECIAL TERMS AND CONDITIONS

Insurance

The Contractor shall maintain or cause to be maintained at Contractor's own expense commercial general liability, automobile liability, worker's compensation insurance against negligent acts, errors or omissions of the Contractor, or its subcontractors and anyone directly or indirectly employed by any of them. Any insurance policy required as specified in this Section shall be written by a company that is licensed and authorized to issue such insurance in the state of Missouri and shall provide insurance coverage for not less than the following limits of liability:

- a. General Liability: Not less than \$500,000 for any one person in a single accident or occurrence, and not less than \$3,000,000 for all claims arising out of a single occurrence;
- b. Automobile Liability: Not less than \$500,000 for any one person in a single accident or occurrence, and not less than \$3,000,000 for all claims arising out of a single occurrence;
- c. Missouri State Workmen's Compensation policy or equivalent in accordance with state law.

Upon request from the Commission, the Contractor shall provide the Commission with certificates of insurance evidencing the required coverage and that such insurance is in effect.

Proposal/Bid Guaranty/Contract Bond

- a. Each proposal shall be accompanied by a Bid Bond, Certified Check, Cashier's Check or Bank Money Order payable to the Director of Revenue – Credit State Road Fund for an amount equal to Five Percent (5%) of the amount of the BID submitted. This is to act as a guarantee that the bidder, if awarded the contract, will furnish an acceptable performance and payment bond (Contract Bond) or a cashier's check, a bank money order or a certified check made payable to "Director of Revenue--Credit State Road Fund" in an amount equal to One Hundred (100%) of the contract price.
- b. If a BID BOND is used (in lieu of a certified check, cashier's check, or bank money order), it must be in the form provided and executed by the bidder as principal and by a surety company authorized to do business in the State of Missouri as surety. The agent executing the same on behalf of the surety company must attach a current Power of Attorney setting forth his authority to execute the bond involved.
- c. Certified Checks, Cashier's Checks or Bank Money Orders of unsuccessful bidders will be returned as soon as the award is made. The checks or bank money orders of the successful bidder(s) will be retained until the contract is executed and a satisfactory Performance and Payment (Contract Bond) is furnished. Bid Bonds will not be returned except on specific request of the bidder.

Information and Reports

- a. The Contractor shall provide all information and reports required by the Regulations, or Directives issued pursuant thereto, and shall permit access to its books, records, accounts, other sources of information, and its facilities as may be determined by the Missouri Department of Transportation or the Federal Highway Administration to be pertinent to ascertain compliance with such Regulations or Directives. Where any information required of a Contractor is in the exclusive possession of another who fails or refuses to furnish this information the Contractor shall so certify to the Missouri Department of Transportation, or the Federal Highway Administration as appropriate, and shall set forth what efforts it has made to obtain the information.

Prevailing Wage

- a. If the bid/quote/proposal is accepted, the vendor will be required to comply with the prevailing wages as fixed by the Missouri Department of Labor and Industrial Relations, in effect as of the date of the issuance of the solicitation, for each affected craft and type of workmen in the following county(ies): **GREENE**. The Annual Wage Order #16 may be inspected at any District Office or at the Central Office in Jefferson City, MO.
- b. The Contractor shall submit notarized weekly payroll affidavit documentation included with the project request for payment. The successful vendor must provide a lien waiver from all material suppliers.

Permits, Licenses and Safety Issues

- a. The contract price shall include any necessary permits and licenses required by law incidental to the work. Local ordinances requiring building permits are not applicable to state agencies.
- b. The Contractor will comply with local laws involving safety in the prosecution of the work.

Award

- a. Award of this bid/quote/proposal will be made on an "All Or Nothing" basis using the "lowest and best" principle of award.

Missouri Highways and Transportation Commission
Standard Bid/Proposal Provisions, General Terms and Conditions and Special Terms and Conditions

Failure to Execute Contract

- a. Failure to execute the contract and file acceptable performance payment (Contract Bond) or cashier's check, bank money order or certified check within **15 days** after the contract has been mailed to the bidder shall be just cause for the cancellation of the award and the forfeiture of the proposal guaranty. Award may then be made to the next lowest responsible bidder, or the work may be re-advertised and performed under contract or otherwise, as the Commission may decide. No contract shall be considered effective until it has been executed by all parties thereto.

Notice to Proceed

- a. Within **30 days** after the execution of the contract, a "**Notice to Proceed**" will be issued by the Department. A purchase order will be attached to the "Notice to Proceed," which will specify the date or dates that the Contractor can start delivery, roadway or stockpile delivery and will also include the completion dates. These dates will be in accordance with the dates shown in the proposal.

Temporary Suspension of Work

- a. The **District Engineer** shall have authority to suspend work wholly or in part for such period or periods as may be deemed necessary when weather or other conditions are such that in the opinion of the engineer, the work may be done at a later time with advantage to the Department or for failure on the part of the Contractor to comply with any of the provisions of the Contract.
- b. If the Department suspends the work for its own advantages and not because of the Contractor's failure to comply with the Contract, the Contractor will be allowed an equal number of calendar days after the completion date for the completion of the work. The Department may at its discretion give the Contractor an extension of time for completing the work where the Contractor incurs delays for causes beyond his control.
- c. Normal rainfall is not considered a cause qualifying for an extension of time. Claim for extension of time for all causes must be submitted by the Contractor in writing within **30 Days** after the claimed cause for the delay has ceased to exist.

Cancellation of Contract

- a. If the Contractor/supplier fails to carry out the performance of the work with sufficient workmen and equipment to insure the completion of the delivery within the time specified or becomes insolvent or is adjudicated a bankrupt or commits any act of bankruptcy or insolvency or allows any final judgment to stand against him for a period of ten (10) days, the Missouri Department of Transportation may give notice in writing by registered mail to the Contractor/supplier and the surety of such delay, neglect or default.
- b. If, within ten (10) days after such notice the Contractor/supplier does not proceed to remedy to the satisfaction of the Department's representatives the faults specified in said notice, or the surety does not proceed to take over the deliveries, the Department shall have full power and authority, without impairing the obligation of the Contractor/supplier under the contract or the surety under the bond, to take over the completion of the work and arrange for the shipment of any materials necessary to complete the work and the Contractor/supplier and the surety will be responsible for any additional costs incurred by the Department in obtaining the completion of the deliveries.

Liquidated Damages

- a. In the event the successful Contractor fails to deliver the material within the time specified, the Department and the public will sustain damages because of such delay in delivery, the exact extent of which would be difficult to ascertain, and in order to liquidate such damage in advance it is agreed that the **sum of two-hundred dollars (\$200.00) per day, per item**, for each assessable calendar day on which the delivery has not been completed, is reasonable and the best estimate which the parties can arrive at as liquidated damages, and it is therefore agreed that said amount will be withheld from payments due the Contractor or otherwise collected from the Contractor as liquidated damages.
- b. **Saturdays, Sundays, holidays and days whereas the Department has suspended work** shall not be assessable days.

Prohibition Of Employment Of Unauthorized Aliens:


- a. Pursuant to RSMo 285.530 (1), no business entity or employer shall knowingly employ, hire for employment, or continue to employ an unauthorized alien to perform work within the state of Missouri. As a condition for the award of any contract or grant in excess of five thousand dollars by the state or by any political subdivision of the state to a business entity, or for any business entity receiving a state-administered or subsidized tax credit, tax abatement, or loan from the state, the business entity shall, by sworn affidavit and provision of documentation, affirm its enrollment and participation in a federal work authorization program with respect to the employees working in connection with the contracted services. Every such business entity shall sign an affidavit affirming that it does not knowingly employ any person who is unauthorized alien in connection with the contracted services. [RSMO 285.530 (2)] A copy of the affidavit referenced above is provided within this document.

E-Verify is an example of a federal work authorization program. Acceptable enrollment and participation documentation consists of **completed** copy of the E-Verify Memorandum of Understanding (MOU). For vendors that are not already enrolled and participating in a federal work authorization program, E-Verify is available at http://www.dhs.gov/xprevprot/programs/gc_1185221678150.shtm.

Missouri

Division of Labor Standards

WAGE AND HOUR SECTION

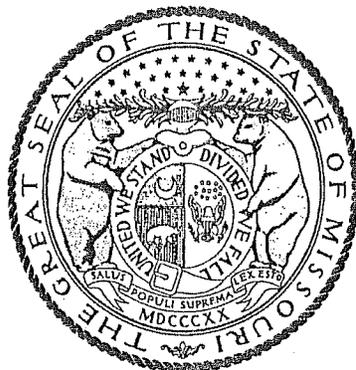

JEREMIAH W. (JAY) NIXON, Governor

Annual Wage Order No. 16

Section 039

GREENE COUNTY

In accordance with Section 290.262 RSMo 2000, within thirty (30) days after a certified copy of this Annual Wage Order has been filed with the Secretary of State as indicated below, any person who may be affected by this Annual Wage Order may object by filing an objection in triplicate with the Labor and Industrial Relations Commission, P.O. Box 599, Jefferson City, MO 65102-0599. Such objections must set forth in writing the specific grounds of objection. Each objection shall certify that a copy has been furnished to the Division of Labor Standards, P.O. Box 449, Jefferson City, MO 65102-0449 pursuant to 8 CSR 20-5.010(1). A certified copy of the Annual Wage Order has been filed with the Secretary of State of Missouri.

Original Signed by _____

Carla Buschjost, Director
Division of Labor Standards

This Is A True And Accurate Copy Which Was Filed With The Secretary of State: March 10, 2009

Last Date Objections May Be Filed: April 9, 2009

Prepared by Missouri Department of Labor and Industrial Relations

OCCUPATIONAL TITLE	**Effective Date of increase	*	Basic Hourly Rates	Over-Time Schedule	Holiday Schedule	Total Fringe Benefits
Asbestos Worker			\$23.41	56	28	\$9.50
Boilermaker			\$32.10	57	7	\$19.85
Bricklayers-Stone Mason			\$26.75	24	74	\$13.55
Carpenter	4/09		\$23.08	61	4	\$10.50
Cement Mason			\$20.26	64	4	\$8.18
Electrician (Inside Wireman)	9/09		\$23.93	21	48	\$11.17+ 10%
Communication Technician			USE ELECTRICIAN (INSIDE WIREMAN) RATE			
Elevator Constructor		a	\$38.380	26	54	\$19.635
Operating Engineer						
Group I	4/09		\$22.68	84	4	\$10.80
Group II	4/09		\$21.10	84	4	\$10.80
Group III	4/09		\$20.42	84	4	\$10.80
Group III-A	4/09		\$21.10	84	4	\$10.80
Group IV						
Group V	4/09		\$13.61	84	4	\$10.80
Pipe Fitter			\$25.59	19	1	\$12.73
Glazier			\$21.55	36	52	\$4.35
Laborer (Building):						
General			\$18.60	112	4	\$9.15
First Semi-Skilled			\$20.13	112	4	\$9.15
Second Semi-Skilled			\$19.28	112	4	\$9.15
Lather			USE CARPENTER RATE			
Linoleum Layer & Cutter	4/09		\$23.08	123	78	\$10.50
Marble Mason			\$21.45	124	74	\$11.20
Millwright	4/09		\$23.33	61	4	\$10.50
Iron Worker	4/09		\$24.50	50	4	\$21.50
Painter	4/09		\$19.18	7	14	\$10.42
Plasterer			\$19.19	64	4	\$8.40
Plumber			\$25.59	19	1	\$12.73
Pile Driver	4/09		\$23.33	61	4	\$10.50
Roofer	4/09		\$20.71	10	2	\$6.92
Sheet Metal Worker	7/09		\$25.91	4	24	\$12.64
Sprinkler Fitter			\$31.34	33	19	\$15.30
Terrazzo Worker			\$21.45	124	74	\$11.20
Tile Setter			\$21.45	124	74	\$11.20
Truck Driver-Teamster						
Group I			\$15.05	98	4	\$4.625
Group II						
Group III			\$15.10	98	4	\$4.625
Group IV			\$15.20	98	4	\$4.625
Traffic Control Service Driver			\$16.35	48	49	\$2.75
Welders-Acetylene & Electric		*				

Fringe Benefit Percentage is of the Basic Hourly Rate

Attention Workers: If you are not being paid the appropriate wage rate and fringe benefits contact the Division of Labor Standards at (573) 751-3403.

**Annual Incremental Increase

**GREENE COUNTY
OVERTIME SCHEDULE - BUILDING CONSTRUCTION**

FED: Minimum requirement per Fair Labor Standards Act means time and one-half (1 ½) shall be paid for all work in excess of forty (40) hours per work week.

NO. 4: Means the regular working day shall consist of eight (8) hours labor on the job between six (6) a.m. and six-thirty (6:30) p.m. and the regular working week shall consist of five (5) consecutive eight (8) hour days beginning with Monday and ending with Friday of each week. All full time or part time labor performed during such hours shall be recognized as regular working hours and paid for at the regular hourly rate. All work performed outside the regular working hours and performed during the regular work week and Saturday work, shall be paid at one & one-half (1½) times the regular rate. All recognized holidays or days locally observed as such, and Sundays shall be paid at the double (2) time rate of pay. Also, there may be a 40-hour work week which would consist of ten (10) hours each day for Monday, Tuesday, Wednesday, Thursday or Friday.

NO. 7: Means work between the hours of 7:00 a.m. and 6:00 p.m. daily, Monday through Saturday, as assigned by the Employer shall be considered regular hours. Weekend work shall be paid at the rate of one and one-half (1 ½) times the regular rate of pay. Weekend begins 12:01a.m. Saturday. Overtime is time worked over forty (40) hours per pay period, and shall be paid at the rate of one and one-half (1½) times the regular rate of pay. Sunday and Holidays will be paid at the rate of two (2) times the regular rate of pay.

NO. 10: Means the regular working day shall be scheduled to consist of at least eight (8) hours but no more than ten (10) consecutive hours, exclusive of the lunch period, unless otherwise provided. Crews shall be scheduled to commence at any time between the hours of 5:00 a.m. and 10:00 a.m. or earlier if agreed on by the majority of any one crew. Except as specifically provided for Saturdays, Sundays and holidays, all work performed by Employees anywhere in excess of forty (40) hours in one (1) work week, or in excess of ten (10) hours in one work day shall be paid at the rate of one and one-half (1½) times the regular hourly wage scale. Any work performed on a Saturday shall be paid at the rate of one and one-half (1½) times the regular hourly wage scale unless such Saturday work falls under the category of Saturday make Up Day. When this Saturday Make Up Day does occur, the Employee may work on Saturday at straight time; provided, however, if during the period worked by said Employee on Saturday, the Employee's compensable time at the straight time rate exceeds forty (40) hours, all time worked in excess of the forty (40) hours will be paid at the rate of one and one-half (1½) time the regular hourly wage scale. The provision of this Saturday Make Up Day shall not apply to any weeks in which a designated holiday is recognized. Any work performed by Employees anywhere on Sunday or holidays shall be paid at the rate of double (2) time the regular wage scale.

NO. 19: Means eight (8) hours of work, between 8:00 a.m. and 4:30 p.m., shall constitute a day's work. Forty (40) hours of work Monday through Friday shall constitute a workweek. The starting time may be changed to begin between the hours of six (6:00) and ten (10:00) a.m. The normal workweek may be changed to four (4) ten (10) hour days, with the following provisions: Monday through Thursday would be the normal workweek with Friday being used as scheduled workday in case of a day being lost time due to weather, any hours worked before, or after, established starting and quitting times being paid at double (2) time hourly rates of pay. The first two (2) hours performed in excess of an eight (8) hour workday, Monday through Friday, and the first ten (10) hours on Saturday, shall be paid at time and one-half (1½) the basic straight-time rate. All work performed on Sundays and holidays, and in excess of ten (10) hours a day shall be paid at double (2) the basic straight-time rate of pay.

NO. 21: Means eight (8) hours of work between the hours of 8:00 a.m. and 4:30 p.m. shall constitute a work day. Forty (40) hours within five (5) days, Monday through Friday, shall constitute a work week. The regular starting time of a job may be moved not more than two (2) hours prior to 8:00 a.m. However, in no case shall more than eight (8) hours be worked per day without the applicable overtime rate being paid. When job conditions dictate, the Employer shall be allowed to establish a four (4) day, ten (10) hours per day work week. This work week is defined as Monday through Thursday or Tuesday through Friday. ~~All hours worked in excess of ten (10) hours per day or forty (40) hours per week shall be paid at the applicable overtime rate. This language is not intended to change the normal five (5) day, eight (8) hour per day work week. All overtime work performed after the regularly scheduled working hours Monday through Friday and Saturday shall be paid for at time and one-half (1½) the regular straight time rate of pay. Sundays and recognized holidays shall be paid for at two (2) times the straight time rate of pay. Shift work performed between the hours of 4:30 p.m. and 1:00 a.m. (second shift) shall receive eight (8) hours pay at the regular hourly rate of pay plus 17.3% for all hours worked. Shift work performed between the hours of 12:30 a.m. and 9:00 a.m. (third shift) shall receive eight (8) hours pay at the regular hourly rate of pay plus 31.4% for all hours worked. An unpaid lunch period of thirty (30) minutes shall be allowed on each shift. All overtime work required before the established start time and after the completion of eight (8) hours of any shift shall be paid at one and one-half (1½) times the shift hourly rate.~~

**GREENE COUNTY
OVERTIME SCHEDULE - BUILDING CONSTRUCTION**

NO. 24: Means eight (8) hours shall constitute a day's work on all classes of work between the hours of 6:00 a.m. and 5:30 p.m., Monday through Friday. The pay for time worked during these hours shall be at the regular wage rate. The regular workweek shall be Monday through Friday. A workweek of four (4), ten (10) hour days may be established on a per job basis. Saturday may be used for a make-up day, when working 5-8's, Friday when working 4-10's. All time worked before and after the established workday of eight (8) hours, Monday through Friday, and all time worked on Saturday shall be paid for at the rate of time and one-half (1½) except after eight (8) hours worked, then double (2) time will apply. All time worked on Sundays and the recognized holidays shall be paid at the rate of double (2) time.

NO. 26: Means that the regular working day shall consist of eight (8) hours worked between 6:00 a.m., and 5:00 p.m., five (5) days per week, Monday to Friday, inclusive. Hours of work at each jobsite shall be those established by the general contractor and worked by the majority of trades. (The above working hours may be changed by mutual agreement). Work performed on Construction Work on Saturdays, Sundays and before and after the regular working day on Monday to Friday, inclusive, shall be classified as overtime, and paid for at double (2) the rate of single time. The employer may establish hours worked on a jobsite for a four (4) ten (10) hour day work week at straight time pay for construction work; the regular working day shall consist of ten (10) hours worked consecutively, between 6:00 a.m. and 6:00 p.m., four (4) days per week, Monday to Thursday, inclusive. Any work performed on Friday, Saturday, Sunday and holidays, and before and after the regular working day on Monday to Thursday where a four (4) ten (10) hour day workweek has been established, will be paid at two times (2) the single time rate of pay. The rate of pay for all work performed on holidays shall be at two times (2) the single time rate of pay.

NO. 33: Means the standard work day and week shall be eight (8) consecutive hours of work between the hours of 6:00 a.m. and 6:00 p.m., excluding the lunch period Monday through Friday, or shall conform to the practice on the job site. Four (4) days at ten (10) hours a day may be worked at straight time, Monday through Friday and need not be consecutive. All overtime, except for Sundays and holidays shall be at the rate of time and one-half (1½). Overtime worked on Sundays and holidays shall be at double (2) time.

NO. 36: Means eight (8) hours shall constitute a work day, Monday through Friday between the hours of 6:00 a.m. and 6:00 p.m. Saturday can be used as a makeup day if time is lost due to weather. All hours in excess of the regular forty (40) hour work week or eight (8) hours per day shall be considered overtime and shall be paid for at the rate of one and one-half (1½) times the regular rate. Employees will be paid at the rate of one and one-half (1½) times their regular rate for work performed on Saturdays. Sundays and holidays worked are to be paid at double (2) the regular hourly rate. Four (4) ten-hour days, at the option of the Employer, shall be the standard work week, consisting of a consecutive ten-hour period, Monday through Thursday or Tuesday through Friday, between the hours of 6:00 a.m. and 6:00 p.m. Forty (40) hours per week shall constitute a week's work.

NO. 48: Means the regularly scheduled work week shall be five (5) consecutive days, Monday through Friday or Tuesday through Saturday. Eight (8) hours shall constitute a day's work. Starting time shall not be earlier than 7:00 a.m. nor later than 10:00 a.m. Forty (40) hours shall constitute a week's work. Overtime at the rate of time and one-half (1½) will be paid for all work in excess of forty (40) hours in any one work week. On the Monday through Friday schedule, all work performed on Saturday will be time and one-half (1½) unless time has been lost during the week, in which case Saturday will be a make up day to the extent of the lost time. On the Tuesday through Saturday schedule, all work performed on Monday will be time and one-half (1½) unless time has been lost during the week, in which case Monday will be a make-up day to the extent of the lost time. Any work performed on Sunday will be double (2) time. If employees work on any of the recognized holidays, they shall be paid time and one-half (1½) their regular rate of pay for all hours worked.

NO. 50: Means eight (8) hours constitute a normal day's work Monday through Friday. Any time worked over eight (8) hours will normally be paid at time and one-half (1½) except for exclusions stated in some following additional sentences. The Employer, at his discretion, may start the work day between 6:00 a.m. and 9:00 a.m. Any schedule chosen shall be started at the beginning of the work week (Monday) and used for at least five days. Work may be scheduled on a four (4) days a week (Monday through Thursday) at ten (10) hours a day schedule. If such a schedule is employed, then Friday may be used as a make-up day when time is lost due to inclement weather. Time and one-half (1½) shall be paid for any work in excess of eight (8) hours in any regular work day Monday through Friday unless working 4-10's, then time and one-half (1½) after ten (10) hours. All work performed on Saturday will be time and one-half (1½). Double (2) time shall be paid for all work on Sundays and recognized holidays.

**GREENE COUNTY
OVERTIME SCHEDULE - BUILDING CONSTRUCTION**

NO 56: Means the regular work day shall consist of eight (8) hours between 8:00 a.m. and 4:30 p.m. An optional four day work week may be utilized with the ten (10) hour clause, days Monday through Thursday or Tuesday through Friday. Work hours shall be from 7:00 a.m. to 5:30 p.m. any work performed on Monday or Friday outside the regular scheduled four (4) days shall be at one and one half (1 ½) the regular rate of pay. Work performed outside of the regular work day, and on Saturdays shall be paid at one and one half (1 ½) the regular rate of pay. Sundays and holidays shall be paid at double (2) time the regular rate of pay.

NO. 57: Means eight (8) hours per day shall constitute a day's work and forty (40) hours per week, Monday through Friday, shall constitute a week's work. The regular starting time shall be 8:00 a.m. The above may be changed by mutual consent of authorized personnel. When circumstances warrant, the Employer may change the regular workweek to four (4) ten-hour days at the regular time rate of pay. It being understood that all other pertinent information must be adjusted accordingly. All time worked before and after the established workday of eight (8) hours, Monday through Friday, all time worked on Saturday, shall be paid at the rate of time and one-half (1½) except in cases where work is part of an employee's regular Friday shift. All time worked on Sunday and recognized holidays shall be paid at the double (2) time rate of pay.

NO. 61: Means except as herein provided, eight (8) hours a day, 8:00 a.m. to 4:30 p.m., shall constitute a standard work day, and forty (40) hours per week shall constitute a week's work. All time outside of the standard work day and on Saturday shall be classified as overtime and paid the rate of time and one-half (1½). All time worked on Sunday and holidays shall be classified as overtime and paid at the rate of double (2) time. The Employer has the option of working either five (5) eight-hour days or four (4) ten-hour days to constitute a normal forty (40) hour work week. When the four (4) day ten hour work week is in effect, the standard work week shall consist of forty (40) hours, Monday through Friday, which will consist of any four (4) consecutive ten-hour four days within the five (5) day period. In the event the job is down for any reason beyond the control of the Employer, then Friday and/or Saturday may, at the option of the Employer, be worked as a make-up day, straight time not to exceed ten (10) hours per day, or forty (40) hours per week. When the five (5) day eight-hour work week is in effect, forty (40) hours per week shall constitute a week's work (normal work week being Monday through Friday). In the event the job is down for any reason beyond the control of the Employer, then Saturday may, at the option of the Employer, be worked as a make-up day, at straight time not to exceed eight (8) hours for that day, or forty (40) hours per week. A make-up day is not to be used to make up time lost due to recognized holidays.

NO. 64: Means eight (8) hours shall constitute a day's work beginning at 8:00 a.m. and ending at 4:30 p.m. Forty (40) hours shall constitute a week's work, Sunday through Saturday. In the event time is lost due to weather or conditions beyond the control of the Employer, the Employer may schedule work on Saturday at straight time. All work over eight (8) hours in one day, forty (40) hours in one week, or on Saturday (except as herein provided) shall be classified as overtime and be paid at the rate of time and one-half (1½). All work on Sunday or recognized holidays shall be classified as overtime and be paid at the rate of double (2) time. When the four (4) day ten-hour work week is in effect, the standard work day shall be consecutive ten (10) hour periods. Forty (40) hours per week shall constitute a week's work Sunday through Saturday inclusive. In the event the job is down for reasons beyond the contractors control, then Friday and/or Saturday may, at the option of the Employer be worked as a make-up day, straight time not to exceed ten (10) hours per day or forty (40) hours per week.

NO. 84: The regular working starting time of 8:00 a.m. (and resulting quitting time of 4:30 p.m.) may be moved forward to 6:00 a.m. or delayed one (1) hour to 9:00 a.m. Except as provided in this Article, eight (8) hours a day shall constitute a standard work day and forty (40) hours per week shall constitute a weeks' work, which shall begin on Sunday and end on Saturday. All time worked outside of the standard work day and on Saturday shall be classified as overtime and paid at the rate of time & one-half (1½) (except as herein provided). All time worked on Sunday and recognized holidays shall be classified as overtime and paid at the rate of double (2) time. The Employer has the option of working either five (5) eight-hour days or four (4) ten-hour days to constitute a normal forty (40) hour work week. When the four (4) ten-hour work week is in effect, the standard work day shall be consecutive ten (10) hour periods, exclusive of the lunch period, beginning at 6:30 a.m. and forty (40) hours per week shall constitute a week's work, Monday through Thursday, inclusive. In the event the job is down for any reason beyond the Employer's control, then Friday and/or Saturday may, at the option of the Employer, be worked as a make-up day, straight time not to exceed ten (10) hours or forty (40) hours per week. When the five (5) eight-hour work week is in effect, forty (40) hours per week shall constitute a week's work, Monday through Friday, inclusive. In the event the job is down for any reason beyond the Employer's control, then Saturday may, at the option of the Employer, be worked as a make-up day, straight time not to exceed eight (8) hours or forty (40) hours per week.

**GREENE COUNTY
OVERTIME SCHEDULE - BUILDING CONSTRUCTION**

NO. 98: Means eight (8) hours a day shall constitute a standard work day, and forty (40) hours per week shall constitute a week's work which shall begin on Sunday and end on Saturday. All time worked outside of the standard work day and on Saturday shall be classified as overtime and paid the rate of time and one-half (1½) (except as herein provided). All time worked on Sunday and recognized holidays shall be classified as overtime and paid at the rate of double (2) time. The Employer has the option of working either five (5) eight-hour days or four (4) ten-hour days to constitute a normal forty (40) hour work week. When the four (4) ten-hour work week is in effect, the standard work day shall be consecutive ten (10) hour periods between the hours of 5:30 and 6:30 a.m. and 6:30 p.m. Forty (40) hours per week shall constitute a week's work, Monday through Thursday, inclusive. In the event the job is down for any reason beyond the Employer's control, then Friday and/or Saturday may, at the option of the Employer, be worked as a make-up day; straight time not to exceed ten (10) hours per day or forty (40) hours per week. When the five (5) day eight (8) hours work week is in effect forty (40) hours per week shall constitute a week's work, Monday through Friday, inclusive. In the event the job is down for any reason beyond the Employer's control, then Saturday may, at the option of the Employer, be worked as a make-up day; straight time not to exceed eight (8) hours per day or forty (40) hours per week. When the five (5) day eight (8) hour work week is in effect, starting time shall be between 7:00 a.m. and 8:00 a.m. All time worked before 7:00 a.m. shall be paid for at the rate of time and one-half (1½). All work performed on Saturday up to 6:00 p.m. (except as herein provided) shall be compensated for at the rate of time and one-half (1½). All time worked from 6:00 p.m. Saturday to 7:00 a.m. Monday will be paid for at the rate of double (2) time.

NO. 112: Means the regular starting time of 8:00 a.m. (and resulting quitting time of 4:30 p.m.) may be moved forward to 6:00 a.m. or delayed one (1) hour to 9:00 a.m. Except as provided for, eight (8) hours a day shall constitute a standard work day, and forty (40) hours per week shall constitute a week's work, which shall begin on Sunday and end on Saturday. All time worked outside of the standard work day and on Saturday shall be classified as overtime and paid the rate of time and one-half (1½) (except as herein provided). All time worked on Sunday and recognized holidays shall be classified as overtime and paid at the rate of double (2) time. The Employer has the option of working either five (5) eight (8) hour days or four (4) ten (10) hour days to constitute a normal forty (40) hour work week. When the four (4) ten-hour work week is in effect, the standard work day shall be consecutive ten hour periods between the hours of 6:30 a.m. and 6:30 p.m. Forty (40) hours per week shall constitute a week's work, Monday through Thursday, inclusive. In the event the job is down for any reason beyond the Employer's control, then Friday and/or Saturday may, at the option of the Employer, be worked as a make-up day; straight time not to exceed eight (8) hours or forty (40) hours per week.

NO. 123: Means except as provided, eight (8) hours a day (8:00 A.M. to 4:30 P.M.) shall constitute a standard work day, excluding the 30-minute lunch period, and forty (40) hours per week shall constitute a week's work. All time worked outside of the standard work day and on Saturday shall be classified as overtime and paid the rate of time and one-half (except as herein provided). All time worked on Sunday and herein named holidays shall be classified as overtime and paid at the rate of double time. The Employer has the option of working either five (5) eight-hour days or four (4) ten-hour days to constitute a normal forty (40) hour work week. When the four (4) day ten-hour work week is in effect, the standard work week shall consist of forty (40) hours, Monday through Friday, which will consist of any four (4) consecutive ten (10) hour days within the five day period. In the event the job is down for any reason beyond the control of the Employer, then Friday and/or Saturday may, at the option of the Employer, be worked as a make-up day, straight time not to exceed ten (10) hours or forty (40) hours per week. Starting time will be designated by the Employer. When the five (5) day eight (8) hour work week is in effect forty (40) hours per week will constitute a week's work (normal work week being Monday through Friday). In the event the job is down for any reason beyond the control of the Employer, then Saturday may, at the option of the Employer, be worked as a make-up day; at straight time not to exceed eight (8) hours or forty (40) hours per week.

NO. 124: Means eight (8) hours shall constitute a day's work on all classes of work between the hours of 6:00 a.m. and 5:30 p.m., Monday through Friday. The pay for time worked during these hours shall be at the regular wage rate. The regular workweek shall be Monday through Friday. Employment from 4:30 p.m. to 12:00 midnight, Monday through Friday, shall be paid for at one and one-half (1½) times the regular hourly rate. From 12:00 midnight until 8:00 a.m. on any day shall be paid for at twice the regular hourly rate. All time worked on Sundays and the recognized holidays shall be paid at the rate of double (2) time. It is understood that forty (40) hours shall constitute a regular workweek, (5-8's) Sunday Midnight through Friday Midnight, understanding anything over eight (8) hours is one and one-half (1½) times the hourly wage rate.

**GREENE COUNTY
HOLIDAY SCHEDULE – BUILDING CONSTRUCTION**

NO. 1: All work done on New Year's Day, Decoration Day, Fourth of July, Labor Day, Thanksgiving Day and Christmas Day shall be paid at the rate of double time. When one of the above holidays falls on Sunday, the following Monday shall be observed.

NO. 2: All work performed on New Year's Day, Memorial Day, Fourth of July, Labor Day, Thanksgiving Day, Christmas Day, or the days observed as such, shall be paid at the double time rate of pay.

NO. 4: All work done on New Year's Day, Memorial Day, Independence Day, Labor Day, Thanksgiving and Christmas Day shall be paid at the double time rate of pay. If any of the above holidays fall on Sunday, Monday will be observed as the recognized holiday. If any of the above holidays fall on Saturday, Friday will be observed as the recognized holiday.

NO. 7: All work done on New Year's Day, Memorial Day, Independence Day, Labor Day, Veteran's Day, Thanksgiving Day, and Christmas Day shall be paid at the double time rate of pay. If a holiday falls on a Sunday, it shall be observed on the following Monday. If a holiday falls on a Saturday, it shall be observed on the preceding Friday.

NO. 14: Means the following days are recognized Holidays: Memorial Day, Fourth of July, Thanksgiving Day, Christmas Day, and New Year's Day. No work shall be done on Labor Day. When falling on a Sunday and the following Monday is observed as part of the holiday, then that Monday shall be considered a holiday. Sunday and Holidays will be paid at the rate of two (2) times the regular rate of pay.

NO. 19: All work done on New Year's Day, Memorial Day, July 4th, Labor Day, Thanksgiving Day, and Christmas Day shall be paid at the double time rate of pay. The employee may take off Friday following Thanksgiving Day. However, the employee shall notify his or her Foreman, General Foreman or Superintendent on the Wednesday preceding Thanksgiving Day. When one of the above holidays falls on Sunday, the following Monday shall be considered a holiday and all work performed on either day shall be at the double (2) time rate. When one of the holidays falls on Saturday, the preceding Friday shall be considered a holiday and all work performed on either day shall be at the double (2) time rate.

NO. 24: All work done on Christmas Day, Thanksgiving Day, New Year's Day, Memorial Day, Independence Day, Labor Day, Veteran's Day, Presidential Election Day or days locally observed as such, and Sunday shall be recognized as holidays and paid at the double time rate of pay.

NO. 28: All work done on New Year's Day, Veteran's Day, Memorial Day, Independence Day, Thanksgiving Day and Christmas Day shall be paid at the double time rate of pay. No work shall be performed on Labor Day except when triple (3) time is paid. When a holiday falls on Sunday, the following Monday shall be observed as the holiday.

NO. 48: All work performed on New Year's Day, Memorial Day, Fourth of July, Labor Day, Thanksgiving Day and Christmas Day shall be paid for at double (2) the straight-time rate of pay. Any one of the above-listed holidays falling on Sunday shall be observed on the following Monday and paid for at double (2) the straight-time rate of pay. Any of the above holidays falling on Saturday shall be observed on the previous Friday and paid at double (2) the straight-time rate of pay. Employees working on the Saturday will receive the standard pay for Saturday work.

NO. 49: The following days shall be observed as legal holidays: New Year's Day, Decoration Day, July 4th, Labor Day, Thanksgiving Day, Christmas Day, Employee's birthday and two (2) personal days. The observance of one (1) of the personal days to be limited to the time between December 1 and March 1 of the following year. If any of these holidays fall on Sunday, the following Monday will be observed as the holiday and if any of these holidays fall on Saturday, the preceding Friday will be observed as the holiday. ~~If employees work on any of these holidays they shall be paid time & one-half (1½) their regular rate of pay for all hours worked.~~

NO. 52: All work performed on Memorial Day, Independence Day, Labor Day, Thanksgiving Day and Christmas Day shall receive the double (2) time rate of pay.

**GREENE COUNTY
HOLIDAY SCHEDULE – BUILDING CONSTRUCTION**

NO. 54: All work performed on New Year's Day, Memorial Day, Independence Day, Labor Day, Veteran's Day, Thanksgiving Day, the Friday after Thanksgiving Day, and Christmas Day shall be paid at the double (2) time rate of pay. When a holiday falls on Saturday, it shall be observed on Friday. When a holiday falls on Sunday, it shall be observed on Monday.

NO. 74: All work performed on New Year's Day, Memorial Day, Fourth of July, Labor Day, Veteran's Day, Thanksgiving Day and Christmas Day, shall be paid at double (2) time of the hourly rate of pay. In the event one of the above holiday's falls on Saturday, the holiday shall be celebrated on Saturday. If the holiday falls on Sunday, the holiday will be celebrated on Monday.

NO. 78: The following days shall be recognized as holidays: New Year's Day, Memorial Day, Independence Day, Labor Day, Thanksgiving and Christmas. If any of the above holidays fall on Sunday, Monday will be observed as the legal holiday. If any of the above holidays fall on Saturday, Friday will be observed as the legal holiday. All time worked on Sunday and herein named holidays shall be classified as overtime and paid at the rate of double time.

OCCUPATIONAL TITLE	*Effective Date of Increase	Basic Hourly Rates	Over-Time Schedule	Holiday Schedule	Total Fringe Benefits
CARPENTER					
Journeyman	5/09	\$27.32	7	16	\$10.55
Millwright	5/09	\$27.32	7	16	\$10.55
Pile Driver Worker	5/09	\$27.32	7	16	\$10.55
OPERATING ENGINEER					
Group I	5/09	\$24.92	5	15	\$11.35
Group II	5/09	\$24.57	5	15	\$11.35
Group III	5/09	\$24.37	5	15	\$11.35
Group IV	5/09	\$22.32	5	15	\$11.35
Oiler-Driver	5/09	\$22.32	5	15	\$11.35
LABORER					
General Laborer	5/09	\$21.39	4	18	\$9.54
Skilled Laborer	5/09	\$21.94	4	18	\$9.54
TRUCK DRIVER-TEAMSTER					
Group I	5/09	\$25.92	12	3	\$9.40
Group II	5/09	\$26.08	12	3	\$9.40
Group III	5/09	\$26.07	12	3	\$9.40
Group IV	5/09	\$26.19	12	3	\$9.40

Use Heavy Construction Rates on Highway and Heavy construction in accordance with the classifications of construction work established in 8 CSR 30-3.040(3).

Use Building Construction Rates on Building construction in accordance with the classifications of construction work established in 8 CSR 30-3.040(2).

If a worker is performing work on a heavy construction project within an occupational title that is not listed on the Heavy Construction Rate Sheet, use the rate for that occupational title as shown on the Building Construction Rate sheet.

**GREENE COUNTY
OVERTIME SCHEDULE – HEAVY CONSTRUCTION**

FED: Minimum requirement per Fair Labor Standards Act means time and one-half (1 ½) shall be paid for all work in excess of forty (40) hours per work week.

NO. 4: Means a regular work week shall consist of not more than forty (40) hours of work, Monday through Saturday, and all work performed over and above ten (10) hours per day and forty (40) hours per week shall be paid at the rate of time & one-half (1½). Workers shall receive time and one-half (1½) for all work performed on Sundays and holidays. A work day is to begin between 6:00 a.m. and 9:00 a.m. at the option of the Employer except when inclement weather or other conditions beyond the reasonable control of the Employer prevent work, in which event, the starting time may be delayed, but not later than 12:00 noon. When a holiday falls during the normal work week, Monday through Friday, it shall be counted as eight (8) hours toward a forty (40) hour week; however, no reimbursement for this eight (8) hours is to be paid to the worker(s) unless worked.

NO. 5: Means a regular work week shall consist of not more than forty (40) hours work, Monday through Saturday, and all work performed over and above ten (10) hours per day and forty (40) hours per week shall be paid at the rate of time & one-half (1½). Workmen shall receive time and one-half (1½) for all work performed on Sundays and recognized holidays or days observed as such. Double (2) time shall be paid for work on Sunday or recognized holidays when and only if any other craft employees of the same employer at work on that same job site are receiving double (2) time pay for that Sunday or holiday. If a job can't work forty (40) hours, Monday through Saturday, because of inclement weather or other conditions beyond the control of the Employer, Friday and Saturday may be worked as make up days at straight time (if working 4-10's). Saturday may be worked as a make up day at straight time (if working 5-8's). Make up days shall not be utilized for days lost to holidays. A work day is to begin between 6:00 a.m. and 9:00 a.m. at the option of the Employer except when inclement weather or other conditions beyond the reasonable control of the Employer, including requirements of the owner, prevent work. In such event the starting time may be delayed but not later than 12:00 noon. Where one of the holidays falls or is observed during the work week, then all work performed over and above thirty-two (32) hours shall be paid at time & one-half (1½).

NO. 7: Means the regular work week shall start on Monday and end on Friday, except where the Employer elects to work Monday through Thursday, ten (10) hours per day. All work over ten (10) hours in a day or forty (40) hours in a week shall be at the overtime rate of one and one-half (1½) times the regular hourly rate. The regular work day shall be either eight (8) or ten (10) hours. If a job can't work forty (40) hours Monday through Friday because of inclement weather or other conditions beyond the control of the Employer, Friday or Saturday may be worked as a make-up day at straight time (if working 4-10's). Saturday may be worked as a make-up day at straight time (if working 5-8's). Make-up days shall not be utilized for days lost due to holidays. A workday is to begin at the option of the Employer but not later than 11:00 a.m. except when inclement weather, requirements of the owner or other conditions beyond the reasonable control of the Employer prevent work. Except as worked as a make-up day, time on Saturday shall be worked at one and one-half (1½) times the regular rate. Work performed on Sunday shall be paid at two (2) times the regular rate. Work performed on recognized holidays or days observed as such, shall also be paid at the double (2) time rate of pay.

NO. 12: Means a regular work week shall consist of not more than forty (40) hours of work and all work performed over and above ten (10) hours per day and forty (40) hours per week shall be paid at the rate of time & one-half (1½). A workday is to begin between 6:00 a.m. and 9:00 a.m. at the option of the Employer except when inclement weather or other conditions beyond the reasonable control of the Employer, in which event, the starting time may be advanced or delayed. Workers shall receive time and one-half (1½) for all work performed on recognized holidays or days observed as such.

**GREENE COUNTY
HOLIDAY SCHEDULE – HEAVY CONSTRUCTION**

NO. 3: The following days are recognized as holidays: New Year's Day, Memorial Day, Independence Day, Labor Day, Thanksgiving Day and Christmas Day. If a holiday falls on a Sunday, it shall be observed on the following Monday. No work shall be performed on Labor Day except in case of jeopardy to work under construction. This rule is applied to protect Labor Day. When a holiday falls during the normal work week, Monday through Friday, it shall be counted as eight (8) hours toward the forty (40) hour week; however, no reimbursement for this eight (8) hours is to be paid to the workmen unless worked. An Employer working a four (4) day, ten (10) hour schedule may use Friday as a make up day when an observed holiday occurs during the work week. Employees have the option to work that make up day. If workmen are required to work the above enumerated holidays, or days observed as such, they shall receive time & one-half (1½) the regular rate of pay for such work.

NO. 15: The following days are recognized as holidays: New Year's Day, Memorial Day, July Fourth, Labor Day, Thanksgiving Day and Christmas Day. If a holiday falls on Sunday, it shall be observed on the following Monday. If a holiday falls on Saturday, it shall be observed on the preceding Friday. No work shall be performed on Labor Day except in case of jeopardy to work under construction. This rule is applied to protect Labor Day. If workmen are required to work the above enumerated holidays or days observed as such, they shall receive time and one-half (1½) the regular rate of pay for such work. Where one of the holidays specified falls or is observed during the workweek, then all work performed over and above thirty-two (32) hours in that week shall be paid at the rate of time and one-half (1½). Workmen shall receive time and one-half (1 ½) for all work performed on Sundays. Double (2) time shall be paid for work on Sunday or recognized holidays when and only if any other craft employees of the same employer at work on that same job site are receiving double (2) time for that Sunday or holiday.

NO. 16: The following days are recognized as holidays: New Year's Day, Memorial Day, Fourth of July, Labor Day, Thanksgiving Day and Christmas Day. If a holiday falls on Sunday, it shall be observed on the following Monday. If a holiday falls on Saturday, it shall be observed on the preceding Friday. No work shall be performed on Labor Day except in case of jeopardy to work under construction. This rule is applied to protect Labor Day. When a holiday falls during the normal work week, Monday through Friday, it shall be counted as eight (8) hours toward the forty (40) hour week; however, no reimbursement for this eight (8) hours is to be paid to the worker unless worked. If workers are required to work the above recognized holidays or days observed as such, they shall receive double (2) the regular rate of pay for such work.

NO. 18: All work performed on New Year's Day, Memorial Day, Independence Day, Labor Day, Thanksgiving Day and Christmas Day shall be paid at the time and one-half (1½) rate of pay. If a holiday falls on Sunday, it shall be observed on the following Monday. If a holiday falls on Saturday, it shall be observed on the preceding Friday. No work shall be performed on Labor Day except in case of jeopardy to work under construction. This rule is applied to protect Labor Day. When a holiday falls during the normal work week, Monday through Friday, it shall be counted as eight (8) hours toward a forty (40) hour week; however no reimbursement for this eight (8) hours is to be paid to the working person(s) unless the holiday is worked.

OUTSIDE ELECTRICIAN

These rates are to be used for the following counties:

Andrew, Atchison, Barry, Barton, Buchanan, Caldwell, Cedar, Christian, Clinton, Dade, Dallas, Daviess, DeKalb, Douglas, Gentry, Greene, Grundy, Harrison, Hickory, Holt, Jasper, Laclede, Lawrence, Livingston, McDonald, Mercer, Newton, Nodaway, Ozark, Polk, St. Clair, Stone, Taney, Vernon, Webster, Worth, and Wright

COMMERCIAL WORK


Occupational Title	Basic	Total
	Hourly	Fringe
	Rate	Benefits
Journeyman Lineman	\$34.97	\$4.75 + 34%
Lineman Operator	\$33.11	\$4.75 + 34%
Groundman	\$22.60	\$4.75 + 34%

UTILITY WORK

Occupational Title	Basic	Total
	Hourly	Fringe
	Rate	Benefits
Journeyman Lineman	\$33.45	\$4.75 + 34%
Lineman Operator	\$30.92	\$4.75 + 34%
Groundman	\$21.56	\$4.75 + 34%

OVERTIME RATE: Eight (8) hours of work between the hours of 8:00 a.m. and 4:30 p.m. shall constitute a work day. Forty (40) hours within the five (5) days, Monday through Friday inclusive, shall constitute the work week. Starting time may be adjusted not to exceed two (2) hours. Work performed outside of the aforementioned will be paid at the applicable overtime rate. When starting time has been adjusted, all other provisions concerning the work day shall be adjusted accordingly. The overtime rate of pay shall be one and one-half (1½) times the regular rate of wages, other than on Sundays, holidays and from Midnight until 6:00 a.m., which will be paid at double (2) the straight time rate.

HOLIDAY RATE: Work performed on New Year's Day, Memorial Day, Fourth of July, Labor Day, Thanksgiving Day, Christmas Day, or days celebrated as such, shall be paid at the double time rate of pay. If the holiday falls on Saturday, it will be observed on Friday; if the holiday falls on Sunday, it will be observed on Monday, and shall be paid for at double (2) the regular straight time rate of pay.

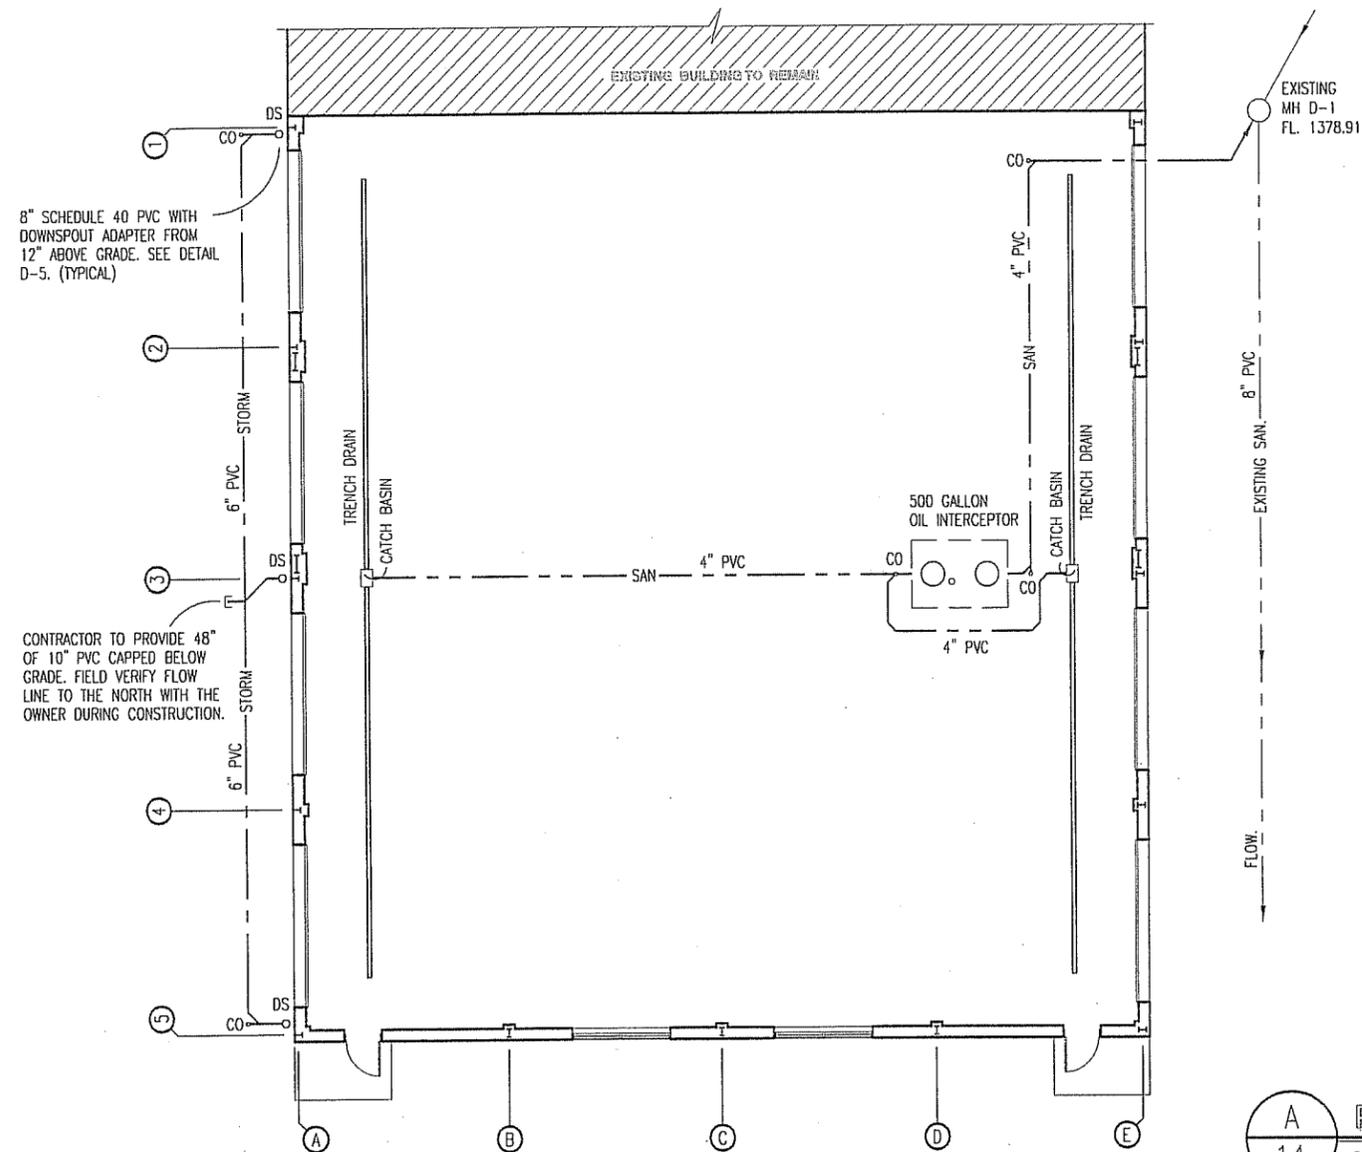

8" SCHEDULE 40 PVC WITH DOWNSPOUT ADAPTER FROM 12" ABOVE GRADE. SEE DETAIL D-5. (TYPICAL)

CONTRACTOR TO PROVIDE 48" OF 10" PVC CAPPED BELOW GRADE. FIELD VERIFY FLOW LINE TO THE NORTH WITH THE OWNER DURING CONSTRUCTION.


PLUMBING NOTES

1. DRAWINGS AND DIAGRAMS ARE DIAGRAMMATIC AND SHALL NOT BE SCALED. REFER TO ARCHITECTURAL DRAWINGS FOR DIMENSIONS.
2. PLUMBING SHALL BE INSTALLED IN STRICT COMPLIANCE WITH THE LATEST EDITION OF THE NATIONAL PLUMBING CODE.
3. PLUMBING SHALL BE LOCATED AND PLACED UNDER THE SLAB PRIOR TO POURING OF CONCRETE. PIPING SHALL BE RUN IN SAND FILLED TRENCH UNDER THE BASE ROCK AND SLEEVED WITH PVC WHENEVER RUN THROUGH CONCRETE.
4. PROVIDE PLUMBING EQUIPMENT AND ACCESSORIES REQUIRED FOR COMPLETE AND OPERATIONAL PLUMBING SYSTEMS AS REQUIRED BY MANUFACTURER'S INSTRUCTIONS AND DIRECTIONS FOR SYSTEMS SPECIFIED.
5. CONTRACTOR TO CONNECT NEW SANITARY TO EXISTING MANHOLE (MH D-1) AS REQUIRED FOR A FUNCTIONAL SYSTEM. SEE SITE PLAN.

PLUMBING FIXTURE SCHEDULE

		PIPE CONNECTION SIZE				
		CW	HW	S&W	VT.	TRP.
	OIL INTERCEPTOR	EQUAL TO CHAMPION PRECAST INC. 500 GALLON. MODEL 140-00214D WITH HEAVY-DUTY (CLASS C) STEEL LID & FRAME.				
	TRENCH DRAIN	EQUAL TO ZURN Z886 CHANNEL SLOPE TRENCH DRAIN SYSTEM WITH LOCK DOWN CAST IRON GRATE "CLASS C".				
	CATCH BASIN	EQUAL TO ZURN Z887-6x20 CATCH BASIN, WITH STAINLESS STEEL TRASH BUCKET AND LOCK DOWN CAST IRON GRATE "CLASS C".				
	C.O. CLEAN OUT	BRASS WITH ADAPTER AND CAP EQUAL TO PIPE SIZE SHOWN.				

A
14
PLUMBING PLAN
SCALE: 1/16" = 1'-0"

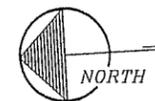

DESIGN BY: LARRY CARVER
DRAWN BY: LARRY CARVER
DATE: 12-31-08

GARAGE ADDITION
District #8 Springfield, MO

MISSOURI DEPARTMENT
OF TRANSPORTATION
DIVISION OF GENERAL SERVICES
FACILITIES MANAGEMENT

PLUMBING PLAN


DESIGN BY: LARRY CARVER
 DRAWN BY: LARRY CARVER
 DATE: 12-19-08

GARAGE ADDITION
 District #8 Springfield, MO


MISSOURI DEPARTMENT
 OF TRANSPORTATION
 DIVISION OF GENERAL SERVICES
 FACILITIES MANAGEMENT

FOUNDATION PLAN

Sheet 3 of 16

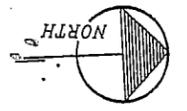

FOUNDATION
 PLAN
 SCALE: 3/32" = 1'-0"

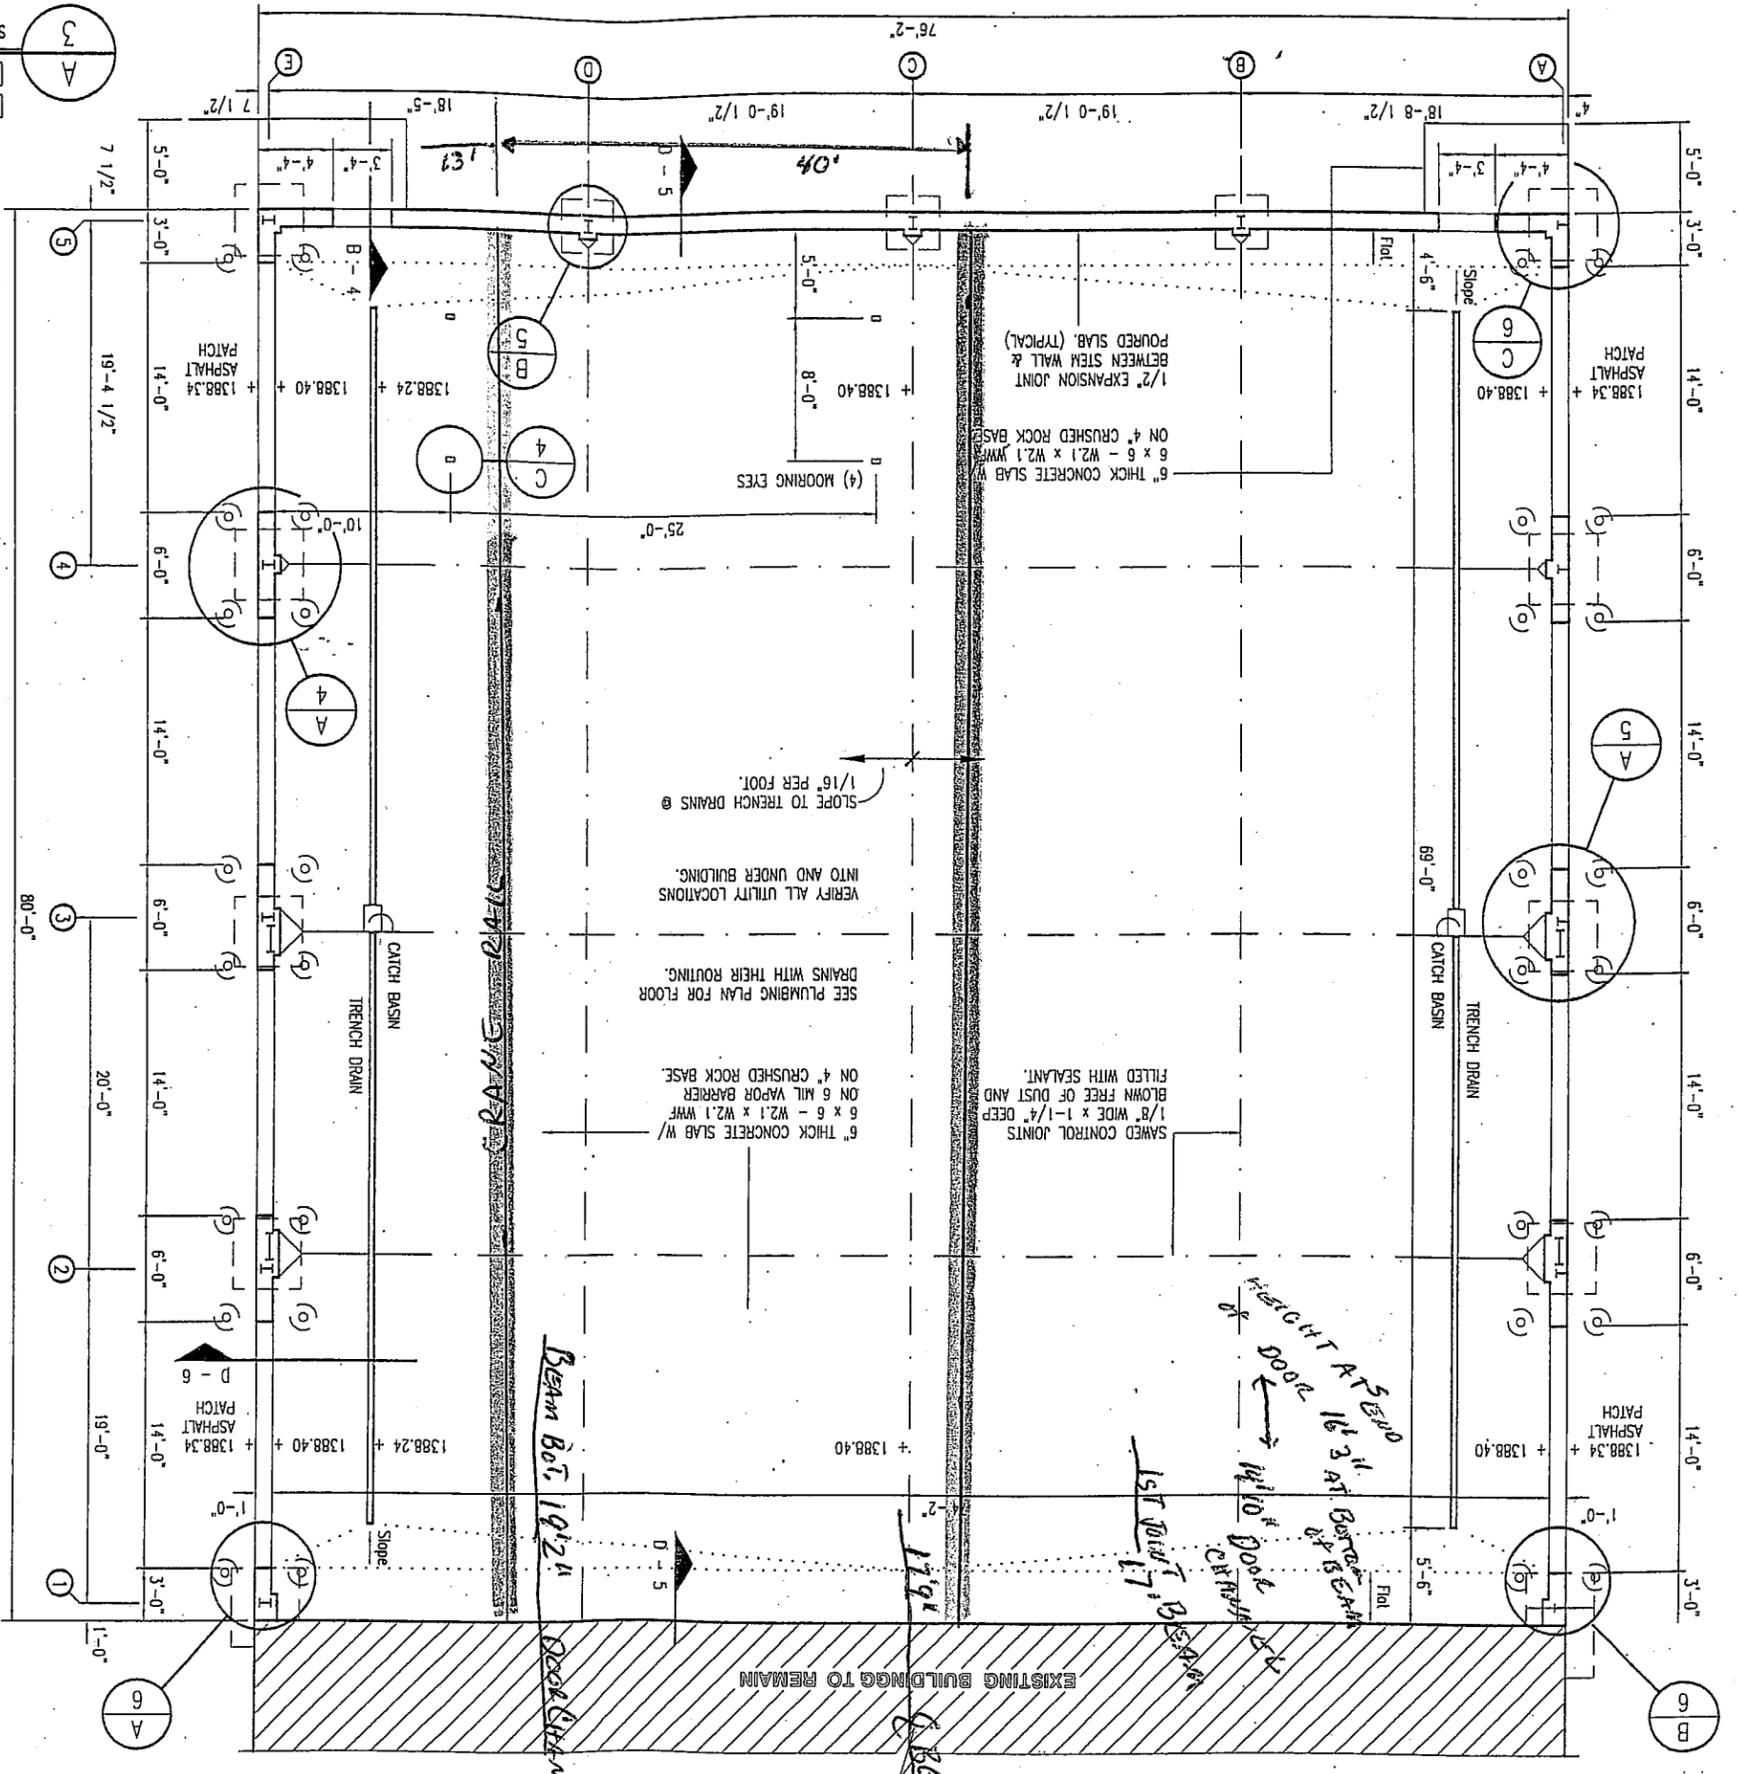

Beam Bot. 19'2 1/4"
 Deck Surface 18'3"

HEIGHT AT SEND
 16' 3" AT GARAGE
 17' 8" AT BEAM
 1ST FLOOR 17' 8" BEAM
 1ST FLOOR 17' 8" BEAM
 1ST FLOOR 17' 8" BEAM

EXISTING BUILDING TO REMAIN

6" THICK CONCRETE SLAB W/
 6 x 6 - W2.1 x W2.1 WWF
 ON 6 MIL VAPOR BARRIER
 ON 4" CRUSHED ROCK BASE.


1/8" WIDE x 1-1/4" DEEP
 BLOWN FREE OF DUST AND
 FILLED WITH SEALANT.

SEE PLUMBING PLAN FOR FLOOR
 DRAINS WITH THEIR ROUTING.
 VERIFY ALL UTILITY LOCATIONS
 INTO AND UNDER BUILDING.

SLOPE TO TRENCH DRAINS @
 1/16" PER FOOT.

6" THICK CONCRETE SLAB
 ON 4" CRUSHED ROCK BASE
 6 x 6 - W2.1 x W2.1 WWF

1/2" EXPANSION JOINT
 BETWEEN STEEL WALL &
 POURED SLAB. (TYPICAL)

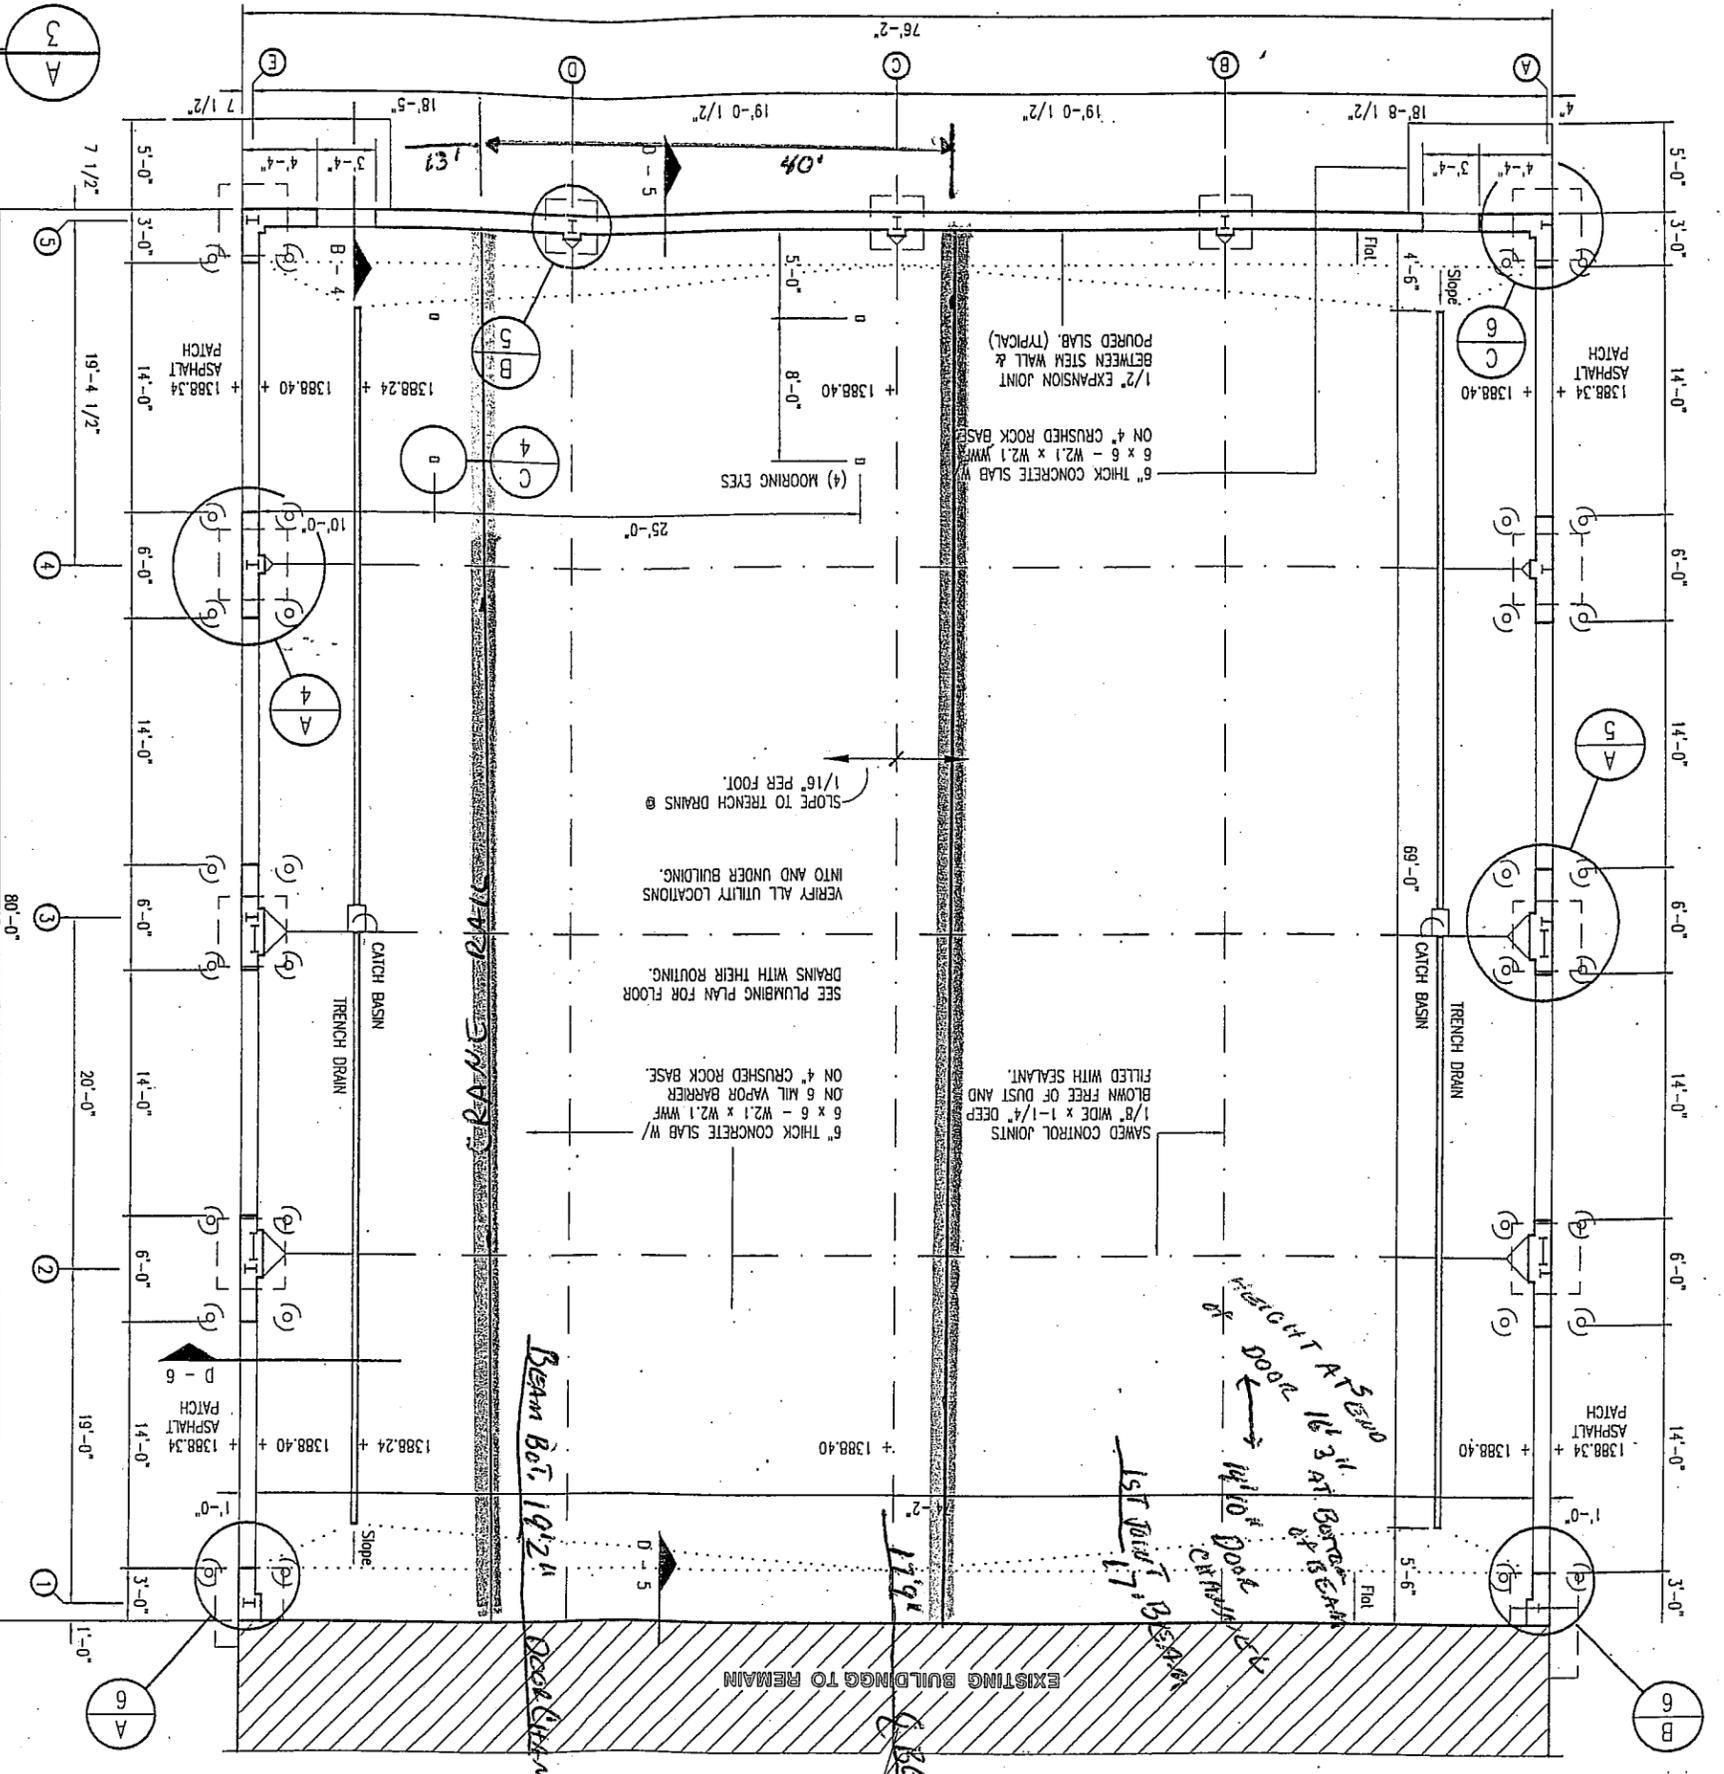


DESIGN BY: LARRY CARVER
 DRAWN BY: LARRY CARVER
 DATE: 12-19-08

GARAGE ADDITION
 District #8 Springfield, MO

MISSOURI DEPARTMENT
 OF TRANSPORTATION
 DIVISION OF GENERAL SERVICES
 FACILITIES MANAGEMENT

BUILDING SECTION

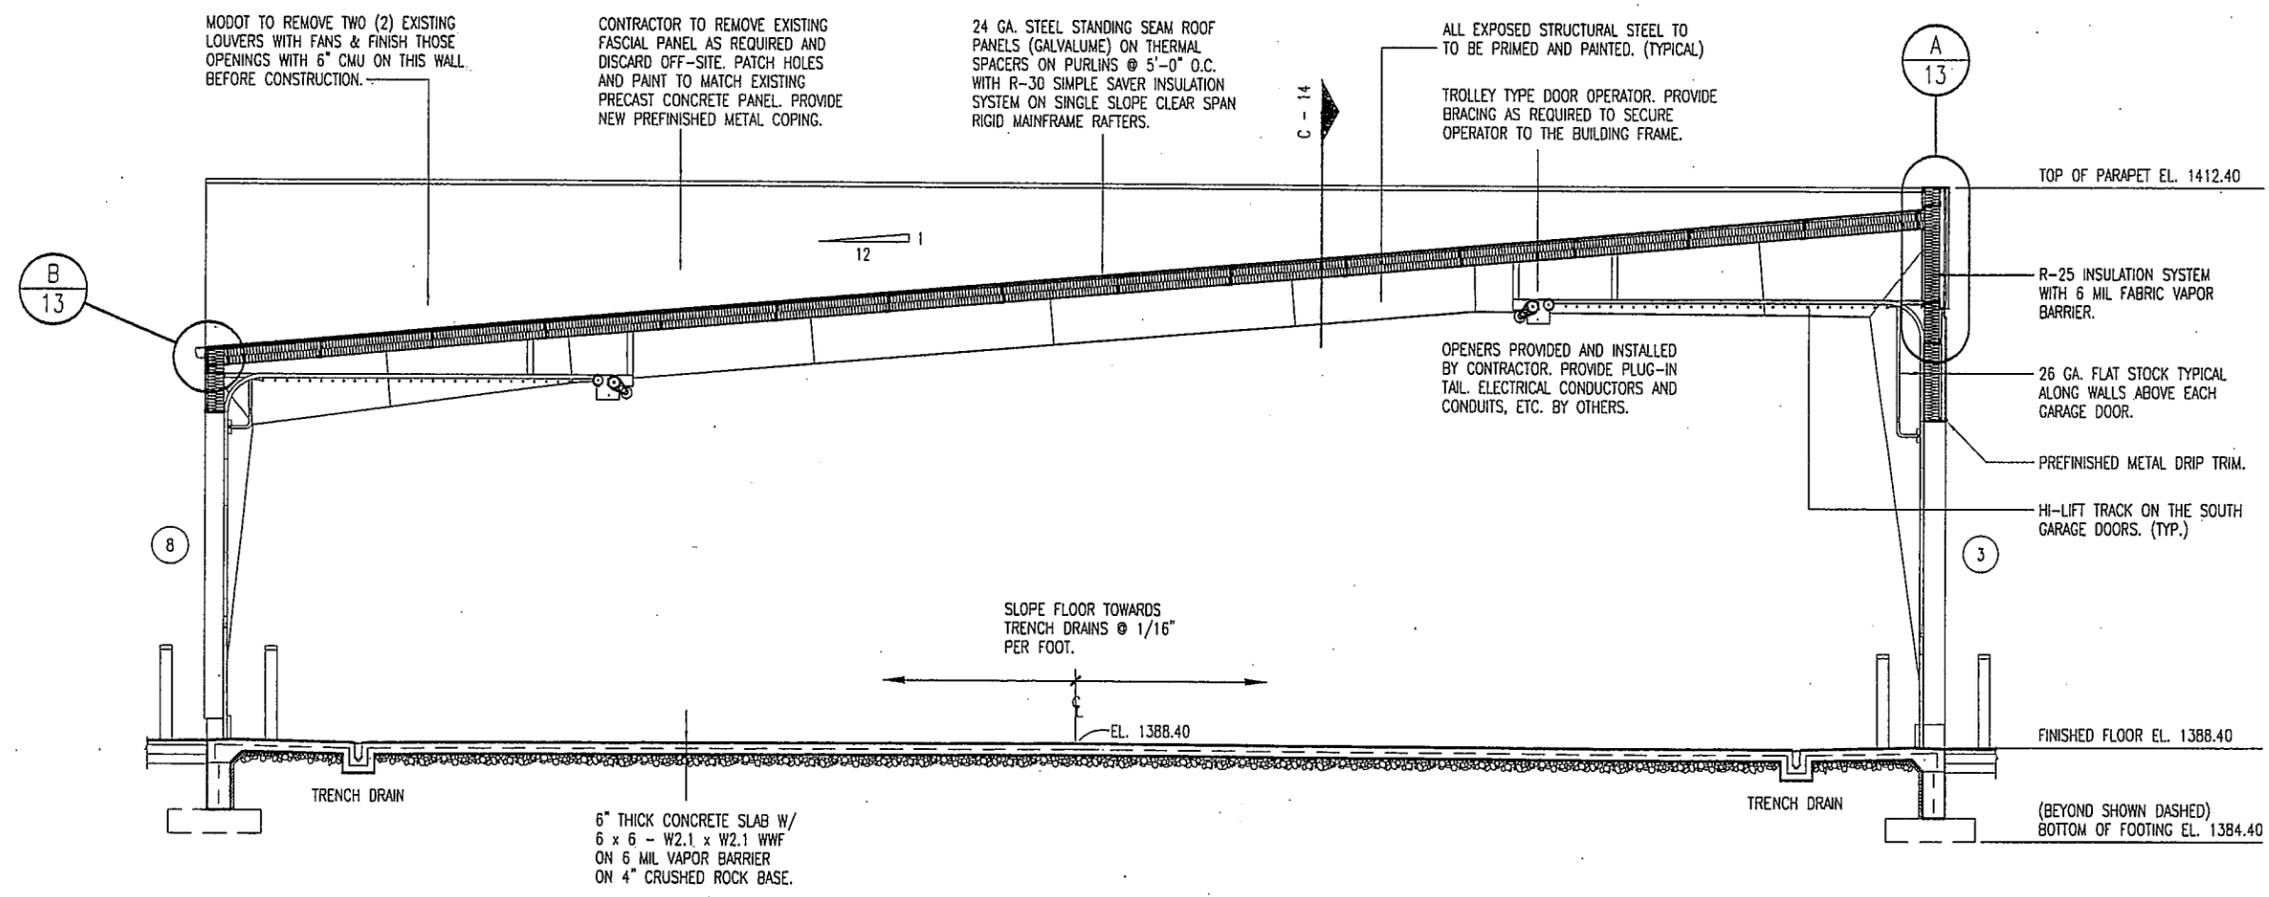

A 8 BUILDING SECTION
 SCALE: 1/8" = 1'-0"





5-TON

5-TON

8593

8149

D-SHA20

DS





DESHAZO CRANE COMPANY, INC.

BIRMINGHAM, ALABAMA

CATALOG No.

45A00540

SERIAL No.

8149

CAPACITY

10,000

LBS.

CUSTOMER'S MARKINGS

8596-7988

DATE OF MFG.

JUNE 93

VOLTS

208

PHASE

3

HERTZ

60

MAX. CIRCUIT AMPACITY

30





5 TON
CAPACITY

SHAW-BOX

5 TON
CAPACITY

SHAW-BOX



